

**BOROUGH OF TRAFFORD (PROHIBITION OF WAITING AND LOADING AND PROVISION OF PARKING)  
ORDER 2001 (AMENDMENT NO 171)(PART B) ORDER 2016**

**NOTICE IS HEREBY GIVEN** that Trafford Borough Council has made an Order under the Road Traffic Regulation Act 1984.

The effect of the Order will be to amend the Borough of Trafford (Prohibition of Waiting and Loading and Provision of Parking) Order 2001 ("the 2001 Order") by the introduction or removal of the following provisions:

- a) No Waiting at Any Time Code - 7A

on the lengths of roads specified in Schedules 1 and 2 hereto by the addition, to the Schedule to the 2001 Order, of the length of road specified in Schedule 1 below and by the removal, from the Schedule to the 2001 Order, of the length of road specified in Schedule 2 below.

**SCHEDULE 1 - Proposed**

Street	Side	From	To	Code
Harboro Road, Sale	South west	A point 10 metres south of its junction with Harboro Grove	A point 84 metres north of its junction with Harboro Grove	7A

**SCHEDULE 2 – To be revoked**

Street	Side	From	To	Code
Harboro Road, Sale	South west	A point 29 metres north of its junction with Harboro Grove	A point 84 metres north of its junction with Harboro Grove	7A

The proposals for Symons Road, Sale which were advertised at the same time as the above were made operative on 15<sup>th</sup> February 2016.

The Order will come into operation on 6<sup>th</sup> June 2016, and a copy, together with a map showing the lengths of road to which it relates may be inspected at Access Trafford, Sale Waterside, Sale during their normal opening hours and **online at:**

**[www.trafford.gov.uk/trafficregulationorders](http://www.trafford.gov.uk/trafficregulationorders)**

If you wish to question the validity of the Order or any provision contained in it on the grounds that it is not within the powers contained in the Road Traffic Regulation Act 1984, or that any requirement of that Act or of any instrument made under it has not been complied with in relation to the Order you may, within six weeks from 19<sup>th</sup> May 2016 apply to the High Court for that purpose.

Dated: 19<sup>th</sup> May 2016

Acting Head of Highways,  
Trafford Council,  
Bridgewater House,  
Manchester Road,  
Carrington,  
M31 4QN

**Abbreviated for papers**

**BOROUGH OF TRAFFORD (PROHIBITION OF WAITING AND LOADING AND PROVISION OF PARKING) ORDER 2001 (AMENDMENT NO 171)(PART B) ORDER 2016**

**NOTICE IS HEREBY GIVEN** that Trafford Borough Council has made an Order under the Road Traffic Regulation Act 1984.

The effect of the Order will be to amend the Borough of Trafford (Prohibition of Waiting and Loading and Provision of Parking) Order 2001 ("the 2001 Order") by amendment to the waiting restrictions along a length of **Harboro Road, Sale**.


The proposals for Symons Road, Sale which were advertised at the same time as the above were made operative on 15<sup>th</sup> February 2016.

The Order will come into operation on 6<sup>th</sup> June 2016, and a copy, together with a map showing the lengths of road to which it relates may be inspected at Access Trafford, Sale Waterside, Sale during their normal opening hours and online at: [www.trafford.gov.uk/trafficregulationorders](http://www.trafford.gov.uk/trafficregulationorders)

If you wish to question the validity of the Order or any provision contained in it on the grounds that it is not within the powers contained in the Road Traffic Regulation Act 1984, or that any requirement of that Act or of any instrument made under it has not been complied with in relation to the Order you may, within six weeks from 19<sup>th</sup> May 2016 apply to the High Court for that purpose.

Dated: 19<sup>th</sup> May 2016

Acting Head of Highways, Trafford Council, Bridgewater House, Manchester Road, Carrington, M31 4QN

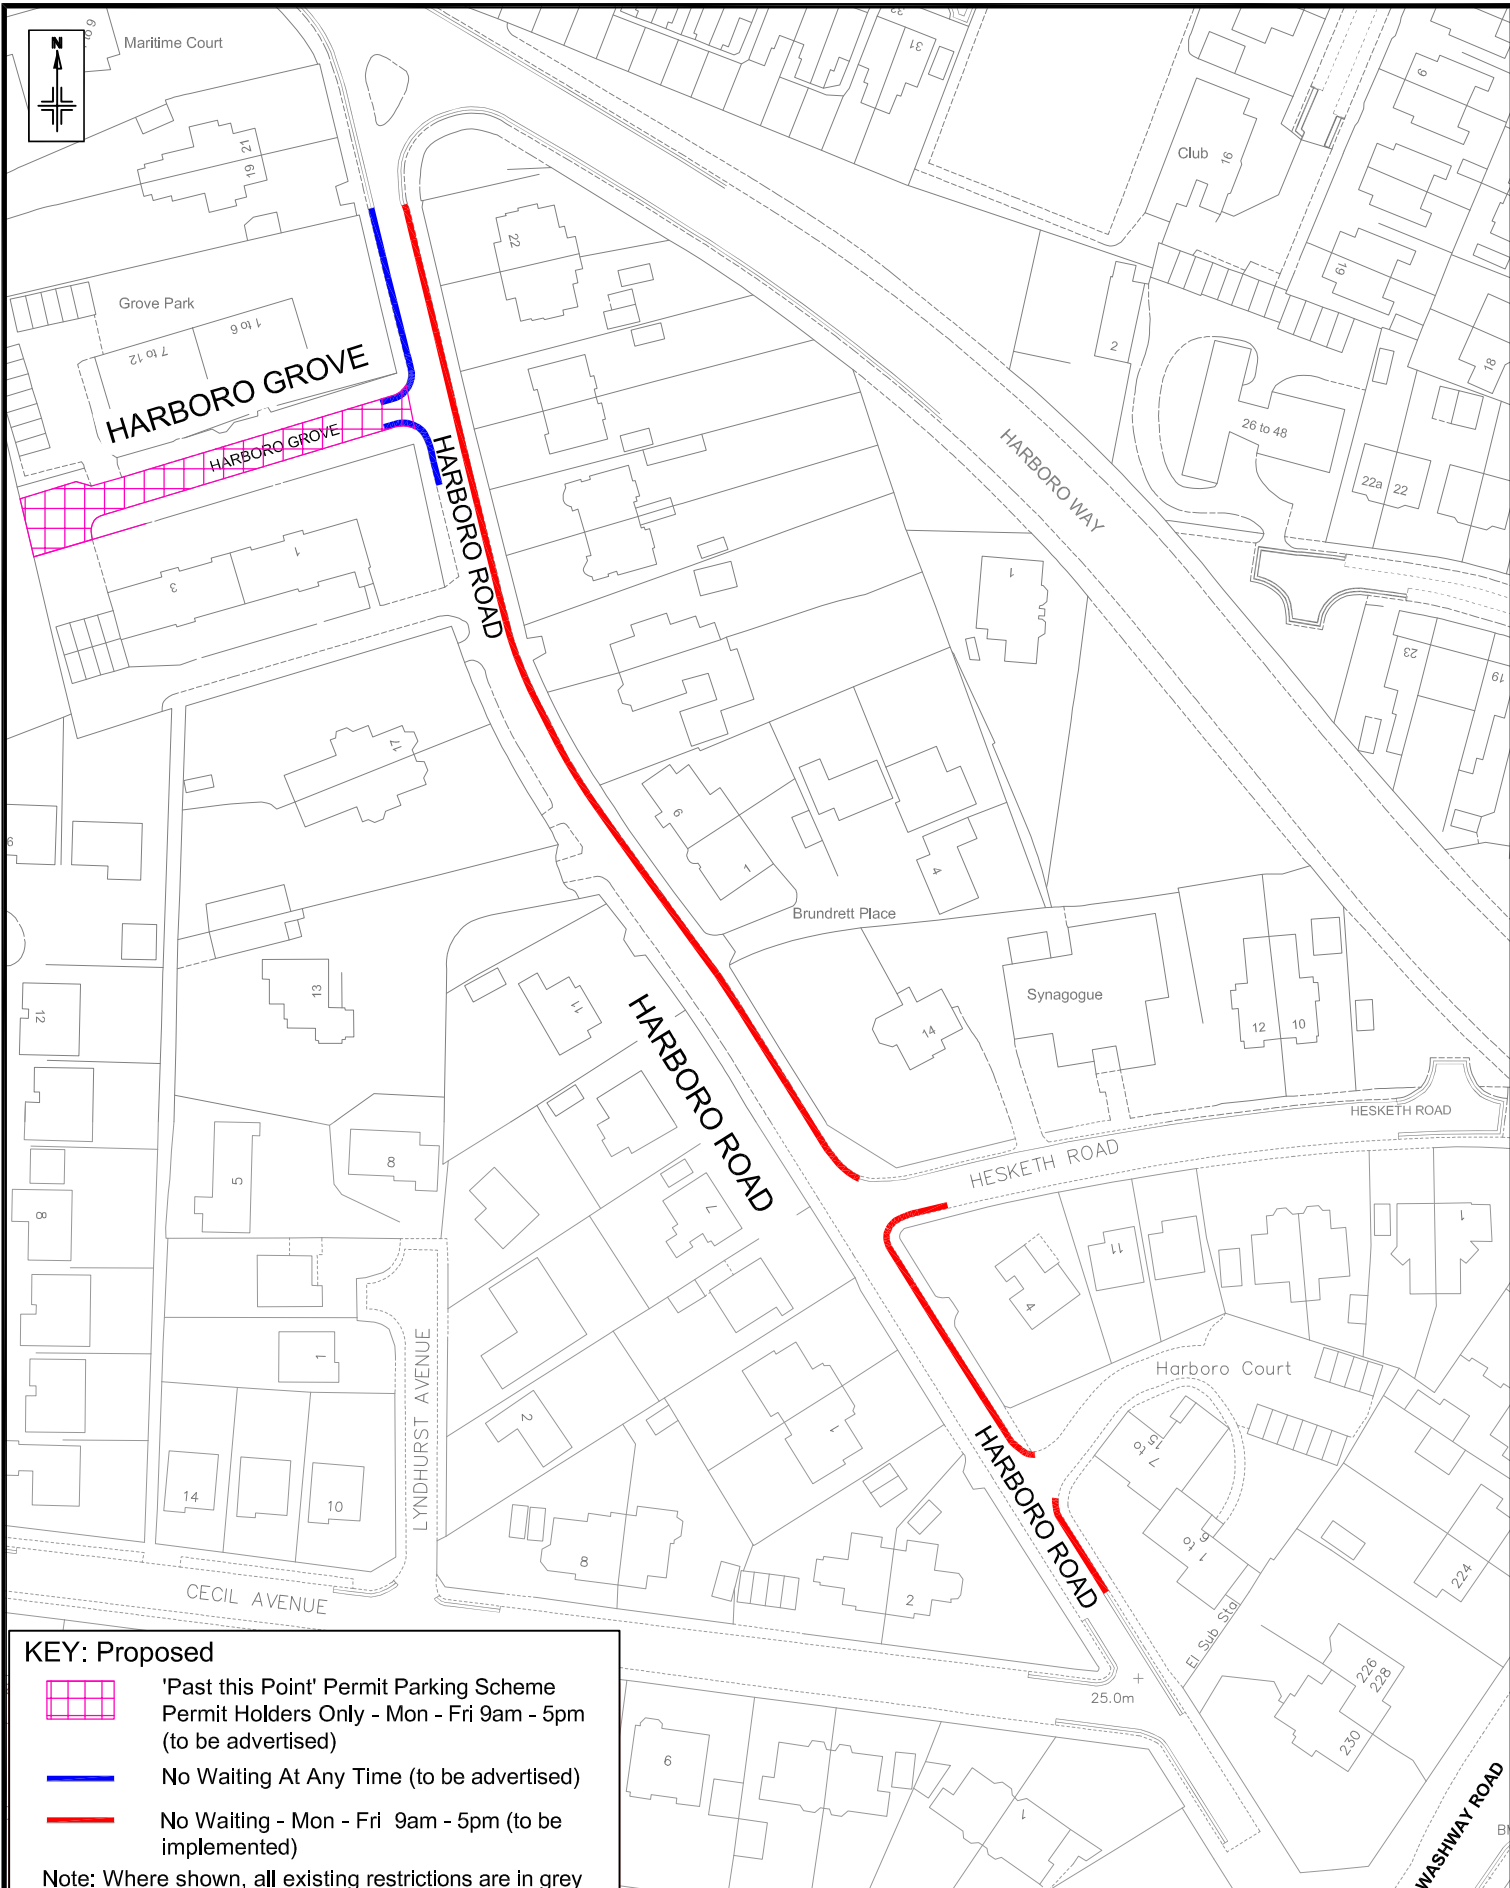

**KEY: Proposed**

- 'Past this Point' Permit Parking Scheme  
Permit Holders Only - Mon - Fri 9am - 5pm  
(to be advertised)
- No Waiting At Any Time (to be advertised)
- No Waiting - Mon - Fri 9am - 5pm (to be implemented)

Note: Where shown, all existing restrictions are in grey

Reproduced from the Ordnance Survey mapping with the permission of the Controller of Her Majesty's Stationery Office © Crown copyright. Unauthorised reproduction infringes Crown copyright and may lead to prosecution or civil proceedings.  
Trafford Borough Council OS Licence No. LA076392 1999

Notes:  
No Dimensions to be scaled from this drawing.  
All Dimensions are to be checked on site.

A	Nov'14	Restrictions for Harboro Grove and Harboro Road (south of Hesketh Road) amended following formal consultation	AG	AG	PJB
REV.	DATE	REVISION DETAILS	DRAWN	CHECKED	APPROVED

**PROJECT & TITLE**  
 Barker's Lane Residents Permit Parking and Limited Waiting Scheme Extension: Harboro Rd/Harboro Gr/Hesketh Rd



DRAWN SG	CHECKED AG	APPROVED PB
SCALE N.T.S	DRAWING NO. 398-216-016	REVISION A
DATE July'14		
FILE PATH P:\Projects\398-216\Drawings\0\Current Working Dwg		