

**BOROUGH OF TRAFFORD (PROHIBITION OF WAITING AND LOADING AND PROVISION OF PARKING)
ORDER 2001 (AMENDMENT NO 192)(PART A) ORDER 2017**

NOTICE IS HEREBY GIVEN that Trafford Borough Council has made an Order under the Road Traffic Regulation Act 1984.

The effect of the Order will be to amend the Borough of Trafford (Prohibition of Waiting and Loading and Provision of Parking) Order 2001, as amended, ("the 2001 Order") by the introduction of the following provisions:

a) No Waiting At Any Time Code – 7A

on the lengths of roads specified in Schedule 1 hereto by the addition, to the Schedule to the 2001 Order, of the length of road specified in Schedule 1 below.

Schedule 1a - proposed

Street	Side	From	To	Code
Oldfield Road, Altrincham	North west	A point 13 metres northeast of its junction with Medway Crescent	A point 15 metres southwest of its junction with Medway Crescent	7A
Medway Crescent, Altrincham	North east	A point 10 metres northwest of its junction with Oldfield Road	Its junction with Oldfield Road	7A
Medway Crescent, Altrincham	South west	A point 22 metres northwest of its junction with Oldfield Road	Its junction with Oldfield Road	7A
Oldfield Road, Altrincham	South east	A point 15 metres northeast of its junction with Hartley Road	A point 15 metres southwest of its junction with Hartley Road	7A
Hartley Road, Altrincham	North east	Its junction with Oldfield Road	A point 15 metres southeast of its junction with Oldfield Road	7A
Hartley Road, Altrincham	South west	Its junction with Oldfield Road	A point 13 metres southeast of its junction with Oldfield Road	7A

The proposals for Arthog Road, Arthog Drive, Gilbert Road and Warwick Road, Hale which were advertised at the same time as the above will be the subject of a future part order or abandoned.

The Order will come into operation on 25th August 2017, and a copy, together with a map showing the lengths of road to which it relates may be inspected at Altrincham Access Trafford, Stamford New Road, Altrincham and at Access Trafford, Sale Waterside, Sale during their normal opening hours and online at: www.trafford.gov.uk/trafficregulationorders

If you wish to question the validity of the Order or any provision contained in it on the grounds that it is not within the powers contained in the Road Traffic Regulation Act 1984, or that any requirement of that Act or of any instrument made under it has not been complied with in relation to the Order you may, within six weeks from 10th August 2017 apply to the High Court for that purpose.

Dated: 10th August 2017

One Trafford/Trafford Council,
Traffic Section,
Bridgewater House,
Manchester Road,
Carrington,
M31 4QN

NOTICE IS HEREBY GIVEN that Trafford Borough Council has made an Order under the Road Traffic Regulation Act 1984.

The effect of the Order will be to amend the Borough of Trafford (Prohibition of Waiting and Loading and Provision of Parking) Order 2001, as amended, ("the 2001 Order") by the introduction of At Any Time waiting restrictions on lengths Oldfield Road, Medway Crescent and Hartley Road, Altrincham

The proposals for **Arthog Road, Arthog Drive, Gilbert Road and Warwick Road, Hale** which were advertised at the same time as the above will be the subject of a future part order or abandoned.

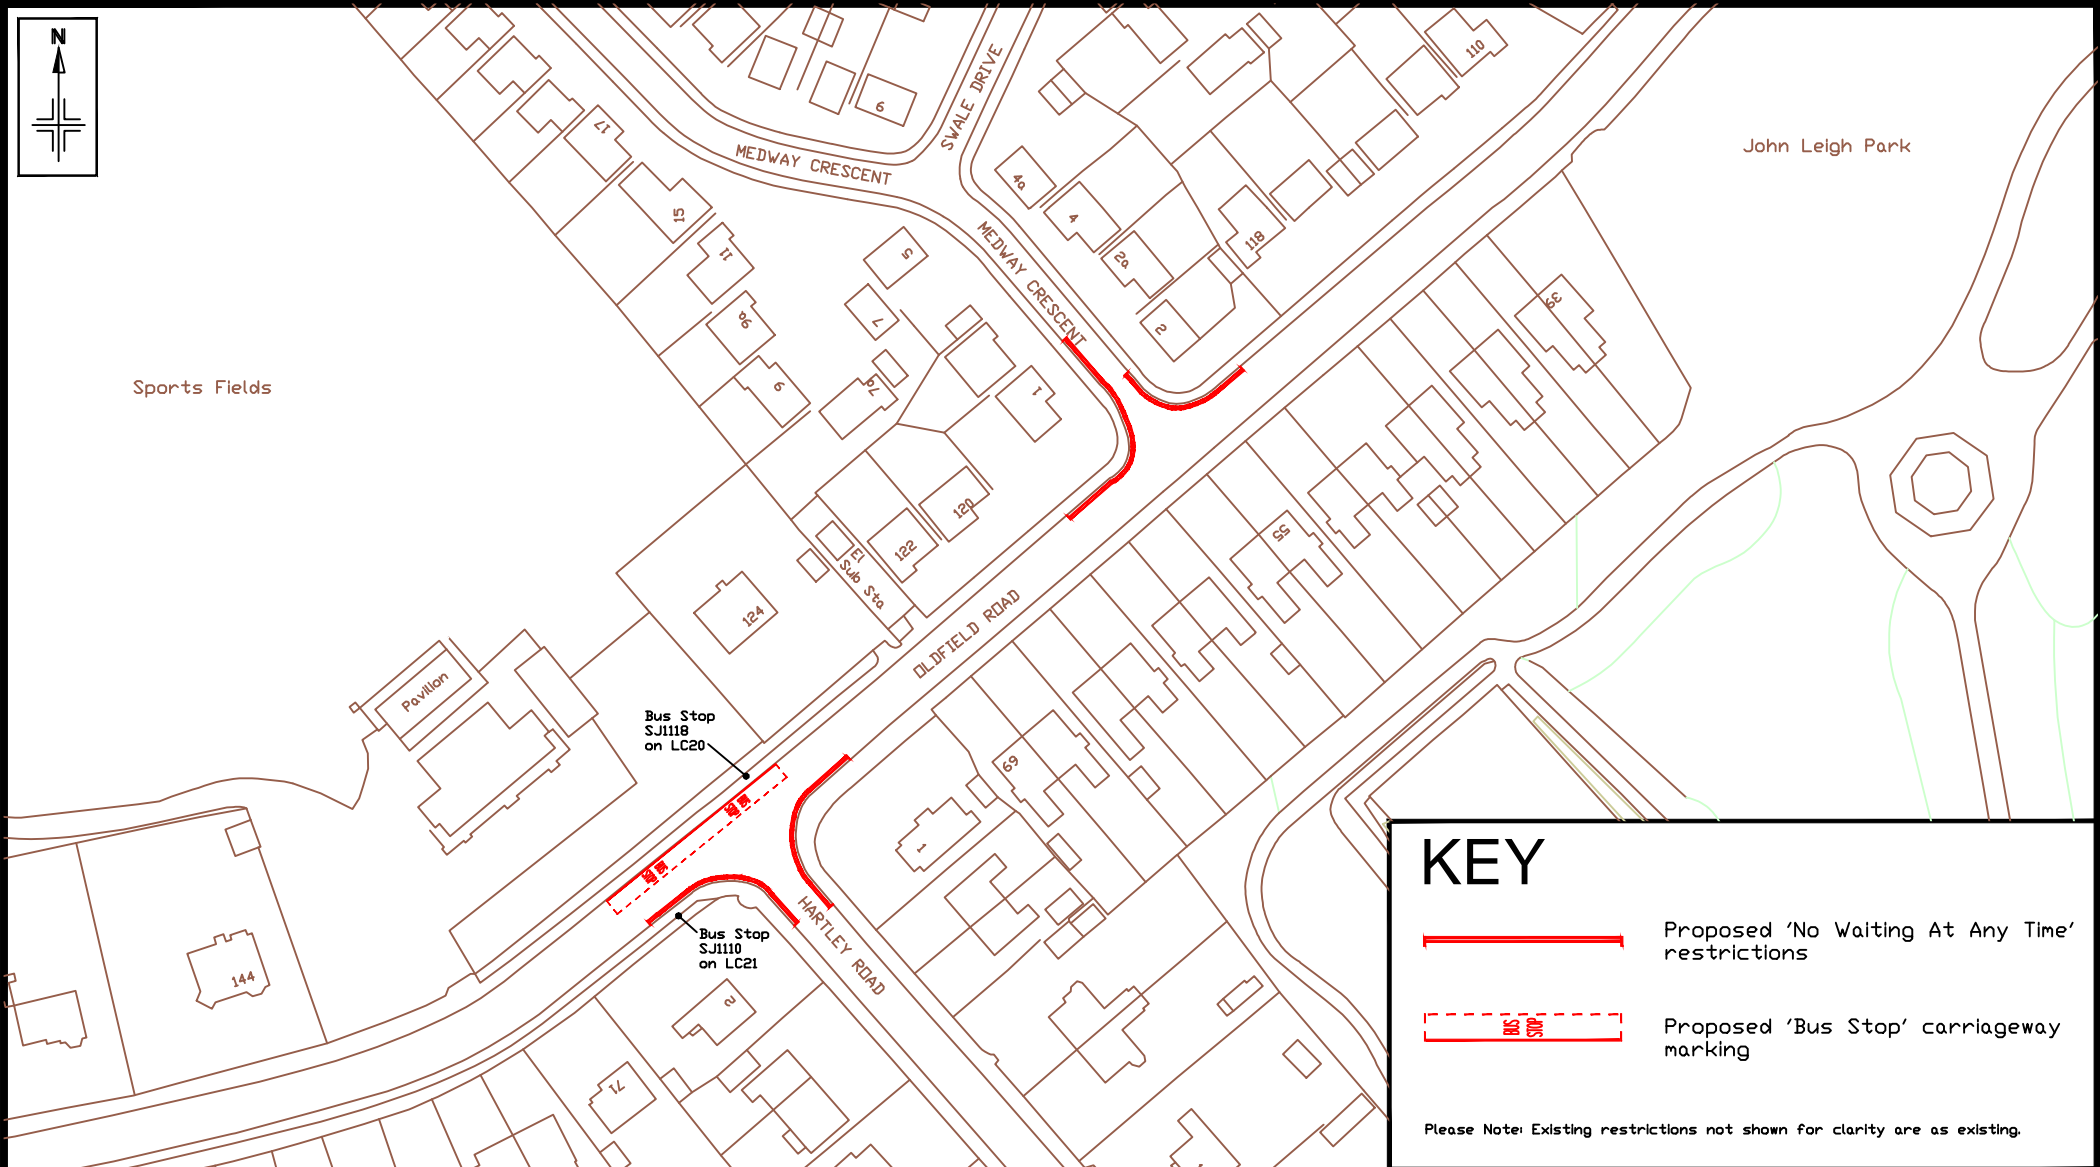
The Order will come into operation on 25th August 2017, and a copy, together with a map showing the lengths of road to which it relates may be inspected at Altrincham Access Trafford, Stamford New Road, Altrincham and at Access Trafford, Sale Waterside, Sale during their normal opening hours and online at:

www.trafford.gov.uk/trafficregulationorders



If you wish to question the validity of the Order or any provision contained in it on the grounds that it is not within the powers contained in the Road Traffic Regulation Act 1984, or that any requirement of that Act or of any instrument made under it has not been complied with in relation to the Order you may, within six weeks from 10th August 2017 apply to the High Court for that purpose.

Dated: 10th August 2017

One Trafford/Trafford Council, Traffic Section, Bridgewater House, Manchester Road, Carrington, M31 4QN



KEY

 Proposed 'No Waiting At Any Time' restrictions
 Proposed 'Bus Stop' carriageway marking

Please Note: Existing restrictions not shown for clarity are as existing.

Reproduced from the Ordnance Survey mapping with the permission of the Controller of Her Majesty's Stationery Office © Crown copyright. Unauthorised reproduction infringes Crown copyright and may lead to prosecution or civil proceedings.
 Trafford Borough Council OS Licence No. 100023172 2017

Notes: No Dimensions to be scaled from this drawing. All Dimensions are to be checked on site.

REV.	DATE	REVISION DETAILS	DRAWN	CHECKED	APPROVED
A	03/05/2017	Addition of key and thickening of double yellow lines	NN	AJH	ST

PROJECT & TITLE
 Oldfield Road/Medway Crescent Junction
 Oldfield Road/Hartley Road
 Proposed waiting restrictions (Junction protection)





DRAWN AJH	CHECKED NN	APPROVED ST
SCALE nts@A4	DRAWING NO. E8993/01	REVISION A
DATE May '16	FILE PATH R:\IBU\Environment\Built Environment\Traffic & Transportation\FILES - Schemes\Oldfield Road (Medway Crescent & Hartley Road)\drawings	