

BOROUGH OF TRAFFORD (PROHIBITION OF WAITING AND LOADING AND PROVISION OF PARKING) ORDER 2001 (AMENDMENT NO 187)(PART B) ORDER 2017

NOTICE IS HEREBY GIVEN that Trafford Borough Council has made an Order under the Road Traffic Regulation Act 1984.

The effect of the Order will be to amend the Borough of Trafford (Prohibition of Waiting and Loading and Provision of Parking) Order 2001, as amended, ("the 2001 Order") by the introduction or removal of the following provisions:

- a) Disabled Residents' Permit C Parking Code - RPC
b) Residents Match Day Permit Parking (Zone B) Code - RPB

on the lengths of roads specified in Schedules 1 and 2 hereto by the addition, to the Schedule to the 2001 Order, of the length of road specified in Schedule 1 below and by the removal, from the Schedule to the 2001 Order, of the length of road specified in Schedule 2 below.

Schedule 1 - Proposed

Street	Side	From	To	Code
Ashover Street, Gorse Hill, Stretford	south east	A point 5 metres southwest of its junction with Thomas Street	A point 68 metres southwest of its junction with Thomas Street	RPB
Ashover Street, Gorse Hill, Stretford	south east	A point 68 metres southwest of its junction with Thomas Street	A point 74 metres southwest of its junction with Thomas Street	RPC
Ashover Street, Gorse Hill, Stretford	south east	A point 74 metres southwest of its junction with Thomas Street	A point 79 metres southwest of its junction with Thomas Street	RPB
Ashover Street, Gorse Hill, Stretford	south east	A point 79 metres southwest of its junction with Thomas Street	A point 85 metres southwest of its junction with Thomas Street	RPC
Ashover Street, Gorse Hill, Stretford	south east	a point 85 metres southwest of its junction with Thomas Street	a point 10 metres northeast of its junction with Longford Road	RPB

Schedule 2 – Revoked

Street	Side	From	To	Code
Ashover Street, Gorse Hill, Stretford	south east	a point 5 metres southwest of its junction with Thomas Street	a point 10 metres northeast of its junction with Longford Road	RPB

The proposals for Northenden Road, Sale, Beresford Road/Derbyshire Lane, Stretford and Hawarden Road/Harcourt Road, Altrincham that were advertised at the same time as the above restrictions were made operative on 5th April 2017.

The Order will come into operation on 16th October 2017, and a copy, together with a map showing the lengths of road to which it relates may be inspected at Stretford Library and at Access Trafford, Sale Waterside, Sale during their normal opening hours and online at: www.trafford.gov.uk/trafficregulationorders

If you wish to question the validity of the Order or any provision contained in it, on the grounds that it is not within the powers contained in the Road Traffic Regulation Act 1984, or that any requirement of that Act or of any instrument made under it has not been complied with in relation to the Order you may, within six weeks from 5th October 2017 apply to the High Court for that purpose.

Dated: 5th October 2017

One Trafford/Trafford Council,
Traffic Section,
Bridgewater House,
Manchester Road,
Carrington,
M31 4QN

Abbreviated for papers

BOROUGH OF TRAFFORD (PROHIBITION OF WAITING AND LOADING AND PROVISION OF PARKING) ORDER 2001 (AMENDMENT NO 187)(PART B) ORDER 2017

NOTICE IS HEREBY GIVEN that Trafford Borough Council has made an Order under the Road Traffic Regulation Act 1984.

The effect of the Order will be to amend the Borough of Trafford (Prohibition of Waiting and Loading and Provision of Parking) Order 2001, as amended, ("the 2001 Order") by the introduction or removal of restrictions on length of Ashover Street, Gorse Hill, Stretford.


The proposals for Northenden Road, Sale, Beresford Road/Derbyshire Lane, Stretford and Hawarden Road/Harcourt Road, Altrincham that were advertised at the same time as the above restrictions were made operative on 5th April 2017.

The Order will come into operation on 16th October 2017, and a copy, together with a map showing the lengths of road to which it relates may be inspected at Stretford Library and at Access Trafford, Sale Waterside, Sale during their normal opening hours and online at: www.trafford.gov.uk/trafficregulationorders

If you wish to question the validity of the Order or any provision contained in it, on the grounds that it is not within the powers contained in the Road Traffic Regulation Act 1984, or that any requirement of that Act or of any instrument made under it has not been complied with in relation to the Order you may, within six weeks from 5th October 2017 apply to the High Court for that purpose.

Dated: 5th October 2017

One Trafford/Trafford Council, Traffic Section, Bridgewater House, Manchester Road, Carrington, M31 4QN

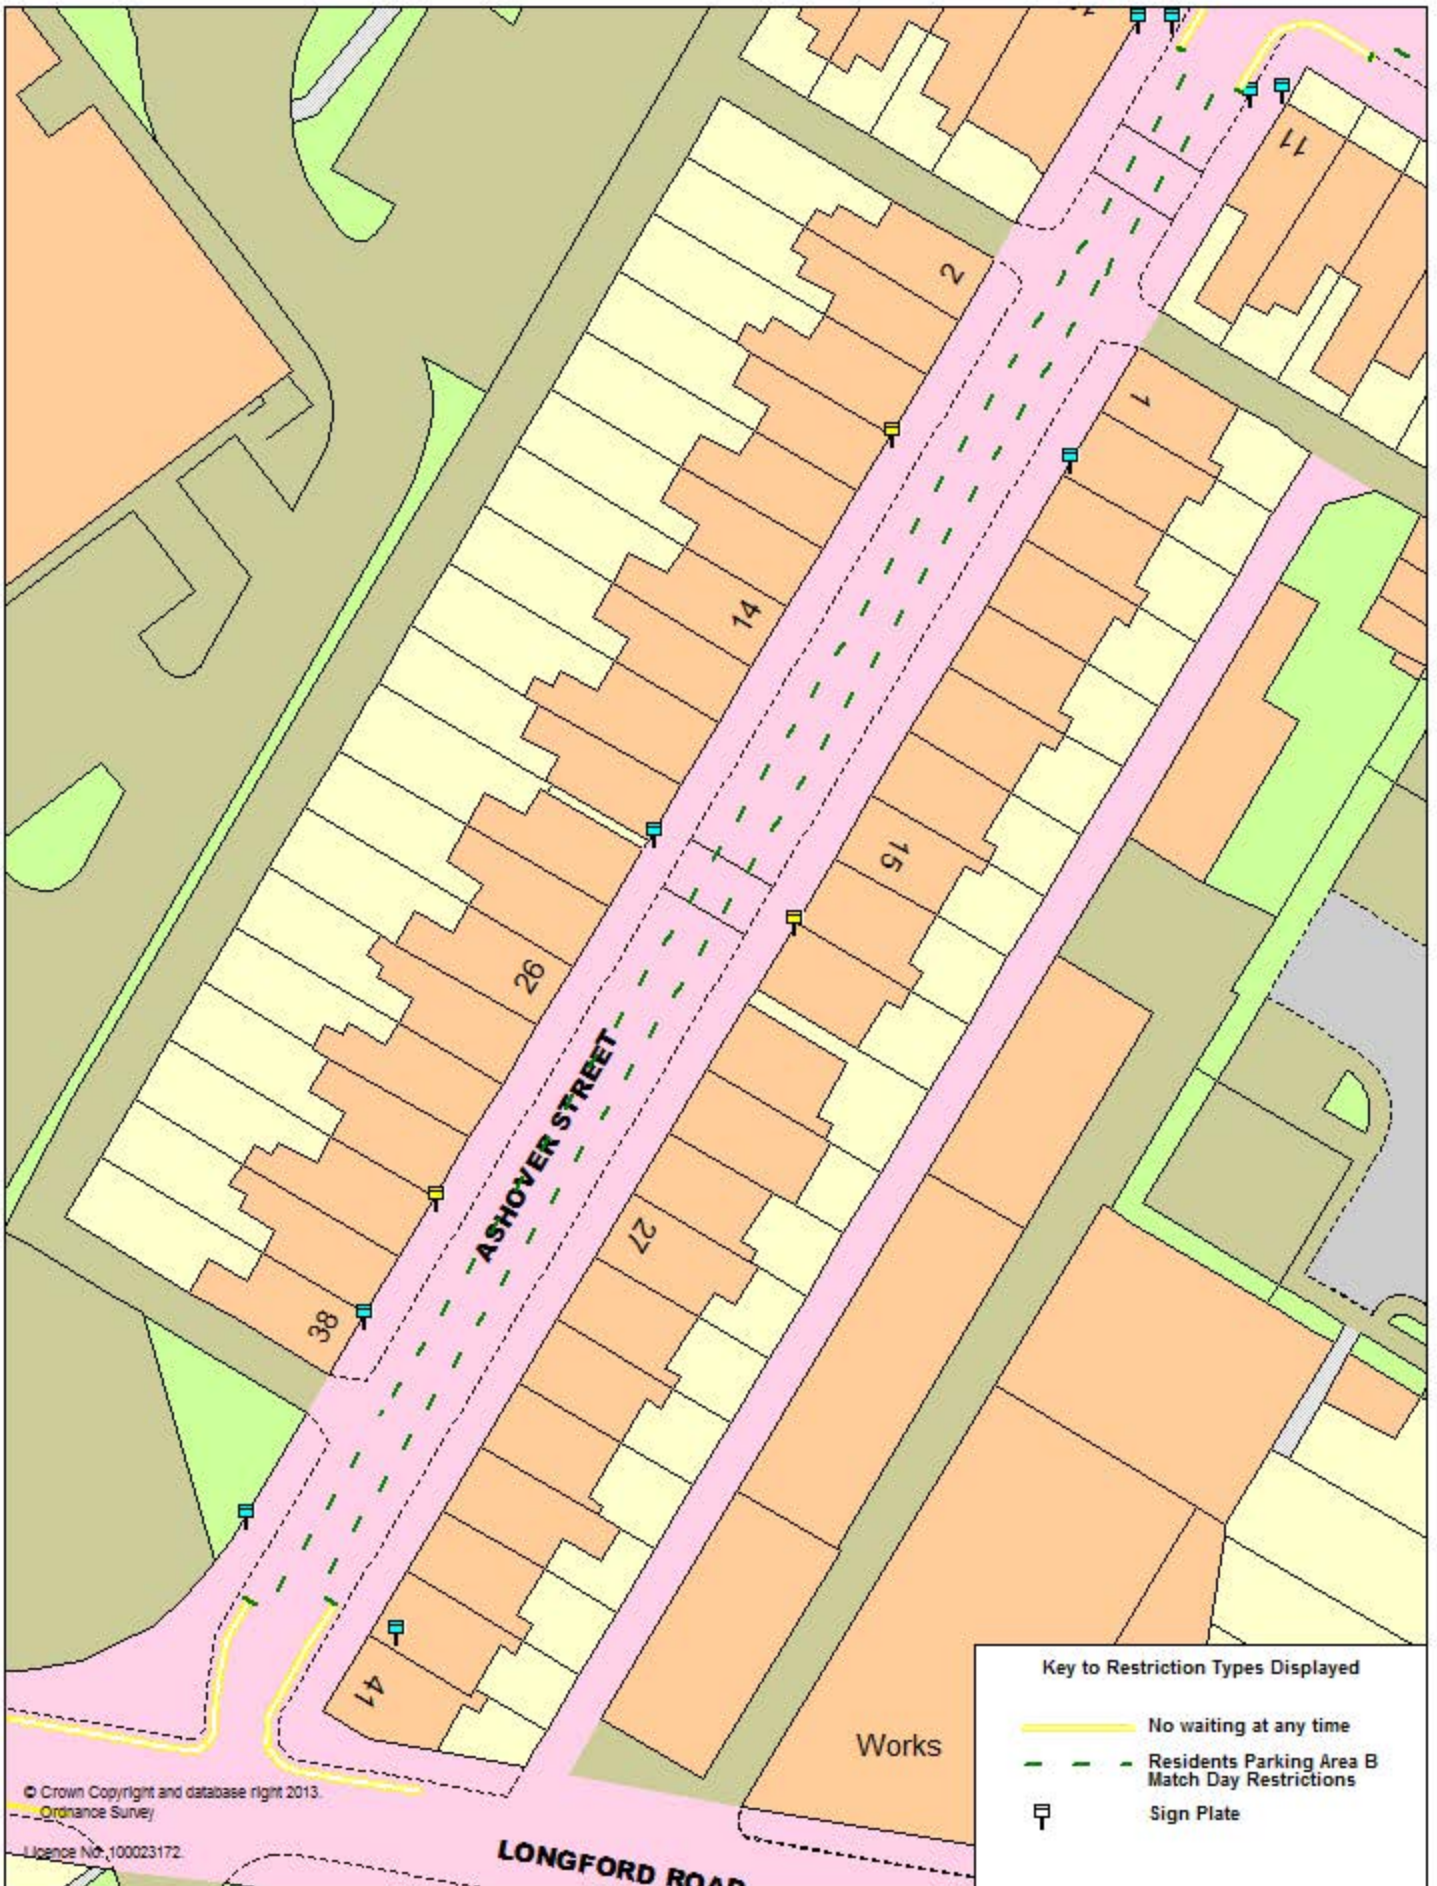

ONE TRAFFORD
TRAFFORD
COUNCIL



Ashover Street, GH, Stretford - existing restrictions

SCALE	1 : 500
DATE	28/09/2016
DRAWING No.	
DRAWN BY	



Ashover Street, GH Stretford
Proposed Disabled Persons
Permit C bays - All other restrictions in
the area remain unchanged

SCALE	1 : 500
DATE	06/06/2017
DRAWING No.	
DRAWN BY	

STATEMENT OF REASONS

It is proposed to introduce 2 disabled persons' permit parking bays on lengths of Ashover Street, Gorse Hill to enable 2 disabled residents to be able to park their vehicles close to their properties.