

BOROUGH OF TRAFFORD (PROHIBITION OF WAITING AND LOADING AND PROVISION OF PARKING) ORDER 2001 (AMENDMENT NO 190)(PART B) ORDER 2017

NOTICE IS HEREBY GIVEN that Trafford Borough Council has made an Order under the Road Traffic Regulation Act 1984.

The effect of the Order will be to amend the Borough of Trafford (Prohibition of Waiting and Loading and Provision of Parking) Order 2001, as amended, ("the 2001 Order") by the introduction or removal of the following provisions:

- | | |
|---|------------|
| a) No Waiting Mon-Fri 8am-6pm | Code - 5C |
| b) Residents' Parking Area B Match Day Restrictions | Code - RPB |
| c) Disabled Residents' Permit C Parking At Any Time | Code - RPC |

on the lengths of roads specified in Schedules 1a, 1b and 2a hereto by the addition, to the Schedule to the 2001 Order, of the length of road specified in Schedules 1a and 1b below and by the removal, from the Schedule to the 2001 Order, of the lengths of road specified in Schedule 2a below.

Schedule 1a - proposed

Street	Side	From	To	Code
Hope Road, Sale	south east	A point 17 metres north of its junction with Poplar Grove	A point 10 metres south of its junction with Northwood Grove	5C
Hope Road, Sale	south east	A point 10 metres north of its junction with Northwood Grove	A point 10 metres south of its junction with Holmefield	5C
Hope Road, Sale	south east	A point 10 metres north of its junction with Holmefield	A point 10 metres south of its junction with Baxter Road	5C

Schedule 1b - proposed

Street	Side	From	To	Code
Gorse Street, Gorse Hill, Stretford	north west	A point 4 metres northeast of its junction with Thomas Street	A point 19 metres southwest of its junction with Taylors Road	RPB

Schedule 2a - removed

Street	Side	From	To	Code
Gorse Street, Gorse Hill, Stretford	north west	A point 4 metres northeast of its junction with Thomas Street	A point 18 metres northeast of its junction with the access road to the west side of no 54 Gorse Street	RPB
Gorse Street, Gorse Hill, Stretford	north west	A point 18 metres northeast of its junction with the access road to the west side of no 54 Gorse Street	A point 24 metres northeast of its junction with the access road to the west side of no 54 Gorse Street	RPC
Gorse Street, Gorse Hill, Stretford	north west	A point 24 metres northeast of its junction with the access road to the west side of no 54 Gorse Street	A point 89 metres northeast of its junction with the access road to the west side of no 54 Gorse Street	RPB
Gorse Street, Gorse Hill, Stretford	north west	A point 89 metres northeast of its junction with the access road to the west side of no 54 Gorse Street	A point 33 metres southeast of its junction with the access road to the east of No 2 Gorse Street	RPC
Gorse Street, Gorse Hill, Stretford	north west	A point 33 metres southeast of its junction with the access road to the east of No 2 Gorse Street	A point 19 metres southwest of its junction with Taylors Road	RPB

The proposals for Warbreck Grove Area, Sale, Taylor Road Area, Altrincham and Briarfield Road Area, Timperley which were advertised at the same time as the above will be the subject of a future part order or abandoned

The Order will come into operation on 9th October 2017, and a copy, together with a map showing the lengths of road to which it relates may be inspected at Stretford Library information desk and at Access Trafford, Sale Waterside, Sale during their normal opening hours and online at: www.trafford.gov.uk/trafficregulationorders

If you wish to question the validity of the Order or any provision contained in it on the grounds that it is not within the powers contained in the Road Traffic Regulation Act 1984, or that any requirement of that Act or of any instrument made under it has not been complied with in relation to the Order you may, within six weeks from 21st September 2017 apply to the High Court for that purpose.

Dated: 21st September 2017

One Trafford/Trafford Council, Traffic Section, Bridgewater House, Manchester Road, Carrington, M31 4QN

Abbreviated for papers

**BOROUGH OF TRAFFORD (PROHIBITION OF WAITING AND LOADING AND PROVISION OF PARKING)
ORDER 2001 (AMENDMENT NO 190)(PART B) ORDER 2017**

NOTICE IS HEREBY GIVEN that Trafford Borough Council has made an Order under the Road Traffic Regulation Act 1984.

The effect of the Order will be to amend the Borough of Trafford (Prohibition of Waiting and Loading and Provision of Parking) Order 2001, as amended, ("the 2001 Order") by the introduction or removal restrictions on lengths of Hope Road, Sale and Gorse Street Gorse Hill, Stretford.

The proposals for Warbreck Grove Area, Sale, Taylor Road Area, Altrincham and Briarfield Road Area, Timperley which were advertised at the same time as the above will be the subject of a future part order or abandoned

The Order will come into operation on 9th October 2017, and a copy, together with a map showing the lengths of road to which it relates may be inspected at Stretford Library information desk and at Access Trafford, Sale Waterside, Sale during their normal opening hours and online at: www.trafford.gov.uk/trafficregulationorders

If you wish to question the validity of the Order or any provision contained in it on the grounds that it is not within the powers contained in the Road Traffic Regulation Act 1984, or that any requirement of that Act or of any instrument made under it has not been complied with in relation to the Order you may, within six weeks from 21st September 2017 apply to the High Court for that purpose.

Dated: 21st September 2017

One Trafford/Trafford Council, Traffic Section, Bridgewater House, Manchester Road, Carrington, M31 4QN

STATEMENT OF REASONS

A request was received from a disabled resident of Gorse Street, Gorse Hill, Stretford, who is a blue badge holder, for consideration to be given to the provision of a disabled persons' permit parking space close to the property, however that resident has now moved away from the area and has therefore withdrawn their request.

Requests have been received from other residents of Gorse Street for the existing permit bays outside nos 16 & 46 be removed, as the disabled residents, for whom the bays were provided, have now moved away.

Enquiries have been made to confirm that residents' parking permits have not been issued to these addresses and it is, therefore, proposed to remove the bays and return those lengths of road to residents' match day parking restrictions.

STATEMENT OF REASONS

Hope Road is located close to Sale town centre and is a short walking distance of approximately 10 minutes to local businesses, retail areas and Metrolink stations.

Due to the close proximity of businesses and Metrolink stations, commuters park along Hope Road during the week leading to regular obstruction of the footway and residents driveways.

A Ward Member, residents and the Police have requested additional parking restrictions be introduced to remove daytime parking and associated obstruction.

It is therefore proposed to introduce a single yellow line no waiting restriction to operate from Monday to Friday between 8am and 6pm to restrict commuter parking during the day. This matches the existing restriction between Poplar Grove and South Grove.

These proposals will resolve the obstruction issues raised by the various parties and will benefit road safety.



File ref: p:\consulting\shales\liverpool\0.2\trafford\projects\co00201096\4 various tps\hope road\co00201096-c-hope-01.dwg

KEY

- Existing No Waiting At Any Time to remain.
- Proposed No Waiting Mon-Fri 8am-6pm

Rev	Revision details	Chkd	Appd	Date
-----	------------------	------	------	------

Designed: OB	Date: 18.01.17
Drawn: SA	Date: 18.01.17
Checked: OB	Date: 18.01.17
Approved: SS	Date: 18.01.17

Copyright © Amey

www.amey.co.uk


Project Name
Hope Road TRO

Drawing Title
Proposed Waiting Restrictions

Original Drg Size : A4	Scale : NTS
Dimensions : -	

Drawing Status CONSULTATION	Suitability Inf
---------------------------------------	---------------------------

Drawing No CO00201096-C-HOPE-01	Revision 0
---	----------------------

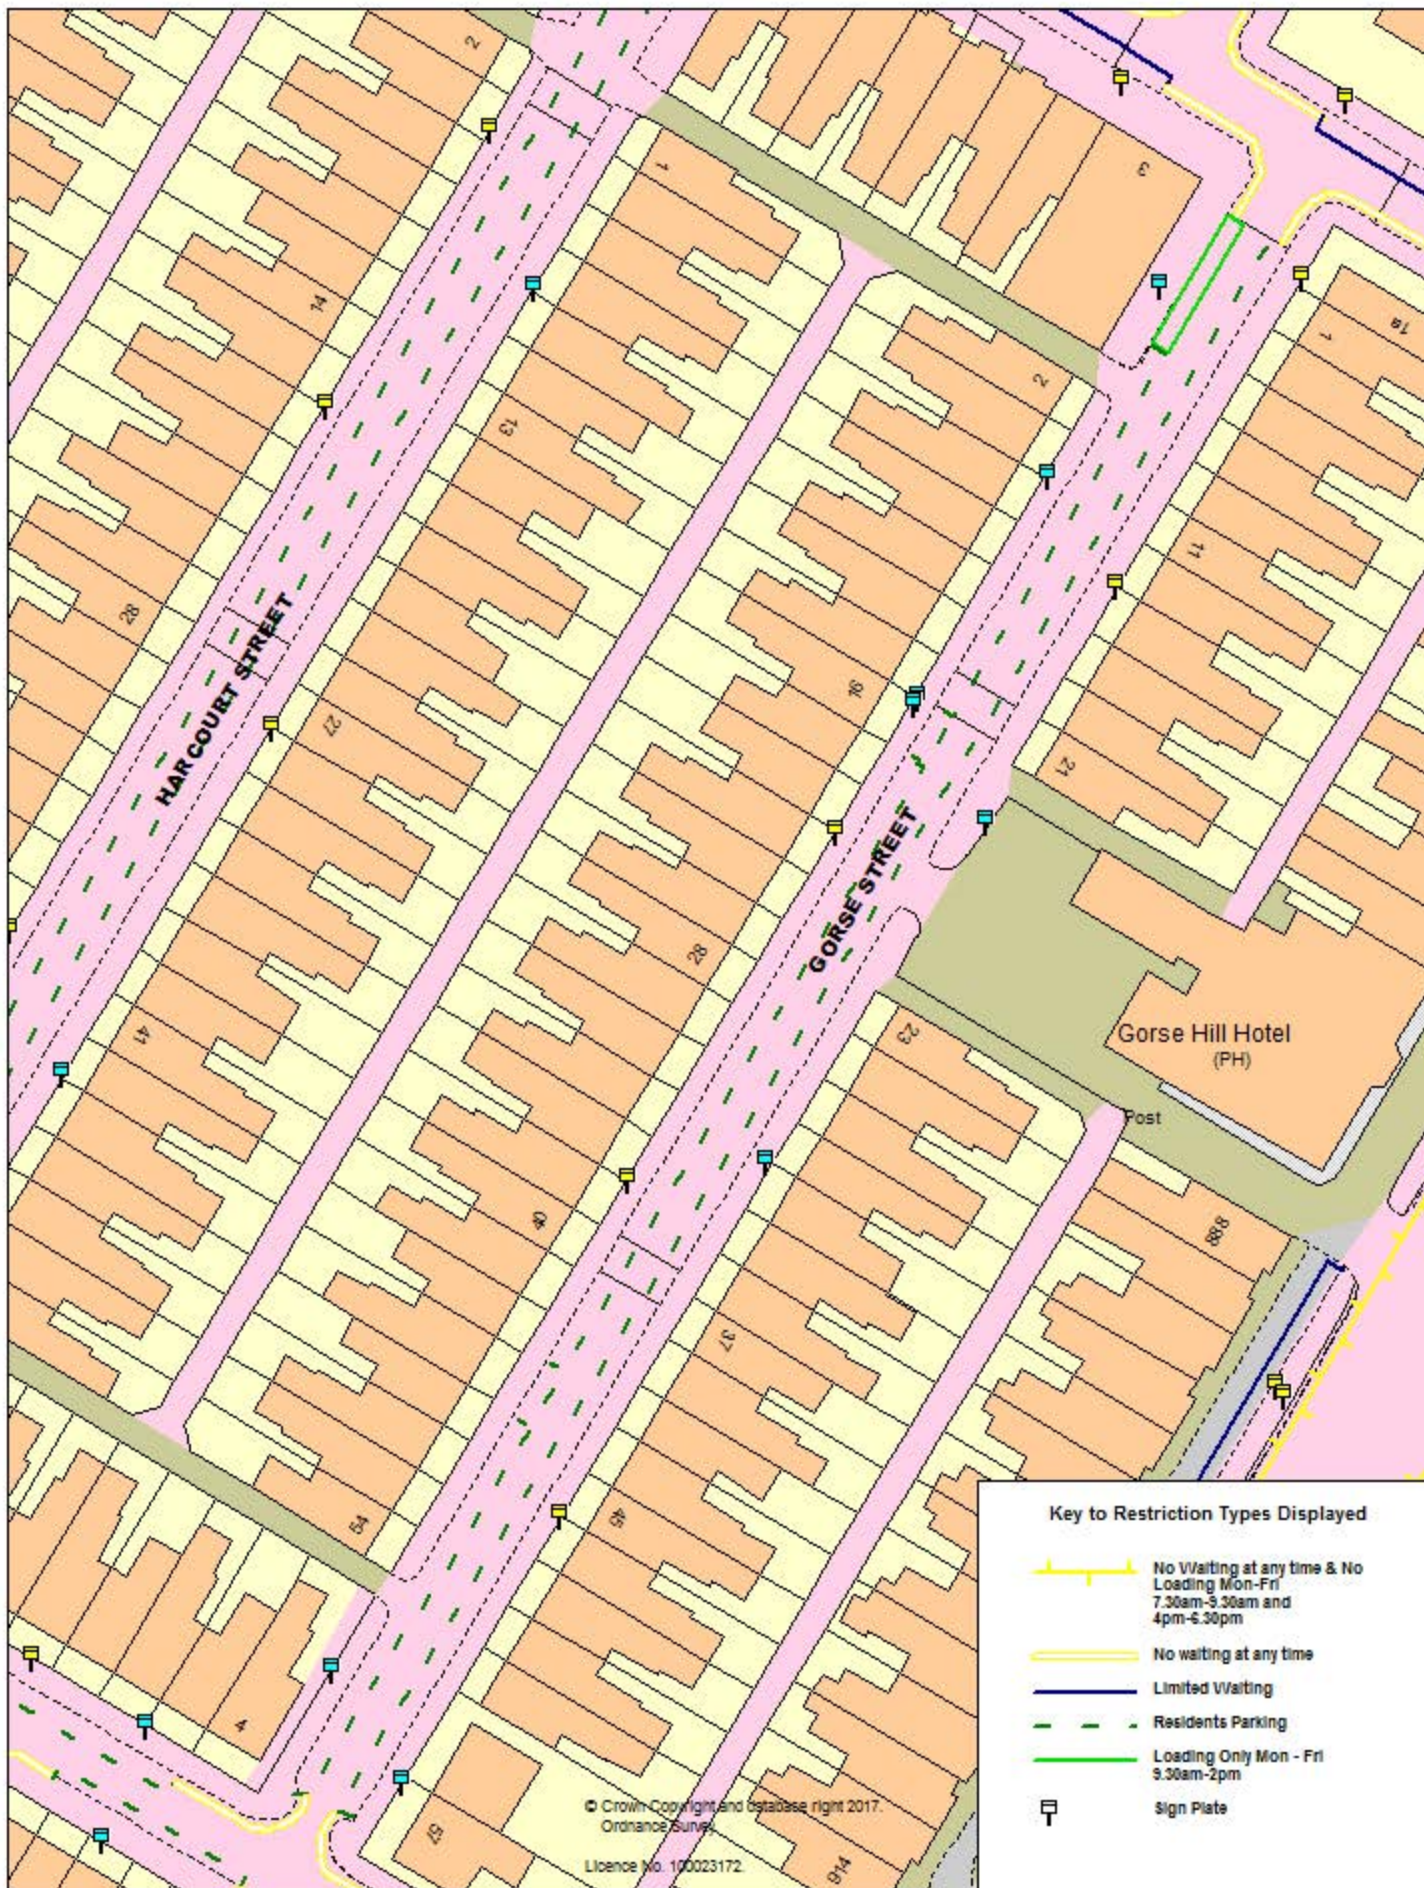

ONE TRAFFORD
TRAFFORD



Gorse Street, GH Stretford Existing

SCALE	1 : 700
DATE	07/02/2017
DRAWING No.	
DRAWN BY	



Gorse Street GH
Removal of
2 x disabled residents permit parking bays
All surrounding restrictions remain unchanged

SCALE	1 : 750
DATE	12/09/2017
DRAWING No.	
DRAWN BY	