

**BOROUGH OF TRAFFORD (PROHIBITION OF WAITING AND LOADING AND PROVISION OF PARKING)  
ORDER 2001 (AMENDMENT NO 195)(PART A) ORDER 2018**

**NOTICE IS HEREBY GIVEN** that Trafford Borough Council has made an Order under the Road Traffic Regulation Act 1984.

The effect of the Order will be to amend the Borough of Trafford (Prohibition of Waiting and Loading and Provision of Parking) Order 2001, as amended, ("the 2001 Order") by the introduction of the following provision:

a) No waiting at any time Code – 7A

on the lengths of roads specified in the Schedule hereto by the addition, to the Schedule to the 2001 Order, of the lengths of road specified in the Schedule below.

**SCHEDULE - proposed**

<b>Street</b>	<b>Side</b>	<b>From</b>	<b>To</b>	<b>Code</b>
Bowfell Road, Urmston	north west	a point 15 metres southwest of its junction with Craig Avenue	a point 15 metres northeast of its junction with Craig Avenue	7A
Craig Avenue, Urmston	south west	a point 15 metres northwest of its junction with Bowfell Road	its junction with Bowfell Road	7A
Craig Avenue, Urmston	north east	a point 23 metres northwest of its junction with Bowfell Road	its junction with Bowfell Road	7A

The proposals for Shrewsbury Street, Clifton Street, Cross Street, Hamer Street and St Brides Way, Old Trafford, Warwick Road South, Rye Bank Road, Rosslyn Road, Edward Charlton Road and Broseley Road, Stretford, which were advertised at the same time as the above, will be the subject of a future part order or abandoned.

The Order will come into operation on 29<sup>th</sup> January 2018 and a copy, together with a map showing the lengths of road to which it relates may be inspected at Urmston Library and at Access Trafford, Sale Waterside, Sale during their normal opening hours and online at: [www.trafford.gov.uk/trafficregulationorders](http://www.trafford.gov.uk/trafficregulationorders)

If you wish to question the validity of the Order or any provision contained in it, on the grounds that it is not within the powers contained in the Road Traffic Regulation Act 1984, or that any requirement of that Act or of any instrument made under it has not been complied with in relation to the Order, you may, within six weeks from 18<sup>th</sup> January 2018, apply to the High Court for that purpose.

Dated: 18<sup>th</sup> January 2018

One Trafford/Trafford Council,  
Traffic Section,  
Tatton House,  
11 Caldys Road,  
Manchester,  
M23 9LF

Abbreviated for papers

**BOROUGH OF TRAFFORD (PROHIBITION OF WAITING AND LOADING AND PROVISION OF PARKING) ORDER 2001 (AMENDMENT NO 195)(PART A) ORDER 2018**

**NOTICE IS HEREBY GIVEN** that Trafford Borough Council has made an Order under the Road Traffic Regulation Act 1984.

The effect of the Order will be to amend the Borough of Trafford (Prohibition of Waiting and Loading and Provision of Parking) Order 2001, as amended, ("the 2001 Order") by the introduction of restrictions on lengths of Bowfell Road and Craig Avenue, Urmston.


The proposals for Shrewsbury Street, Clifton Street, Cross Street, Hamer Street and St Brides Way, Old Trafford, Warwick Road South, Rye Bank Road, Rosslyn Road, Edward Charlton Road and Broseley Road, Stretford, which were advertised at the same time as the above, will be the subject of a future part order or abandoned.

The Order will come into operation on 29<sup>th</sup> January 2018 and a copy, together with a map showing the lengths of road to which it relates may be inspected at Urmston Library and at Access Trafford, Sale Waterside, Sale during their normal opening hours and online at: [www.trafford.gov.uk/trafficregulationorders](http://www.trafford.gov.uk/trafficregulationorders)


If you wish to question the validity of the Order or any provision contained in it, on the grounds that it is not within the powers contained in the Road Traffic Regulation Act 1984, or that any requirement of that Act or of any instrument made under it has not been complied with in relation to the Order, you may, within six weeks from 18<sup>th</sup> January 2018, apply to the High Court for that purpose.

Dated: 18<sup>th</sup> January 2018

One Trafford/Trafford Council, Traffic Section, Tatton House, 11 Caldey Road, Manchester, M23 9LF

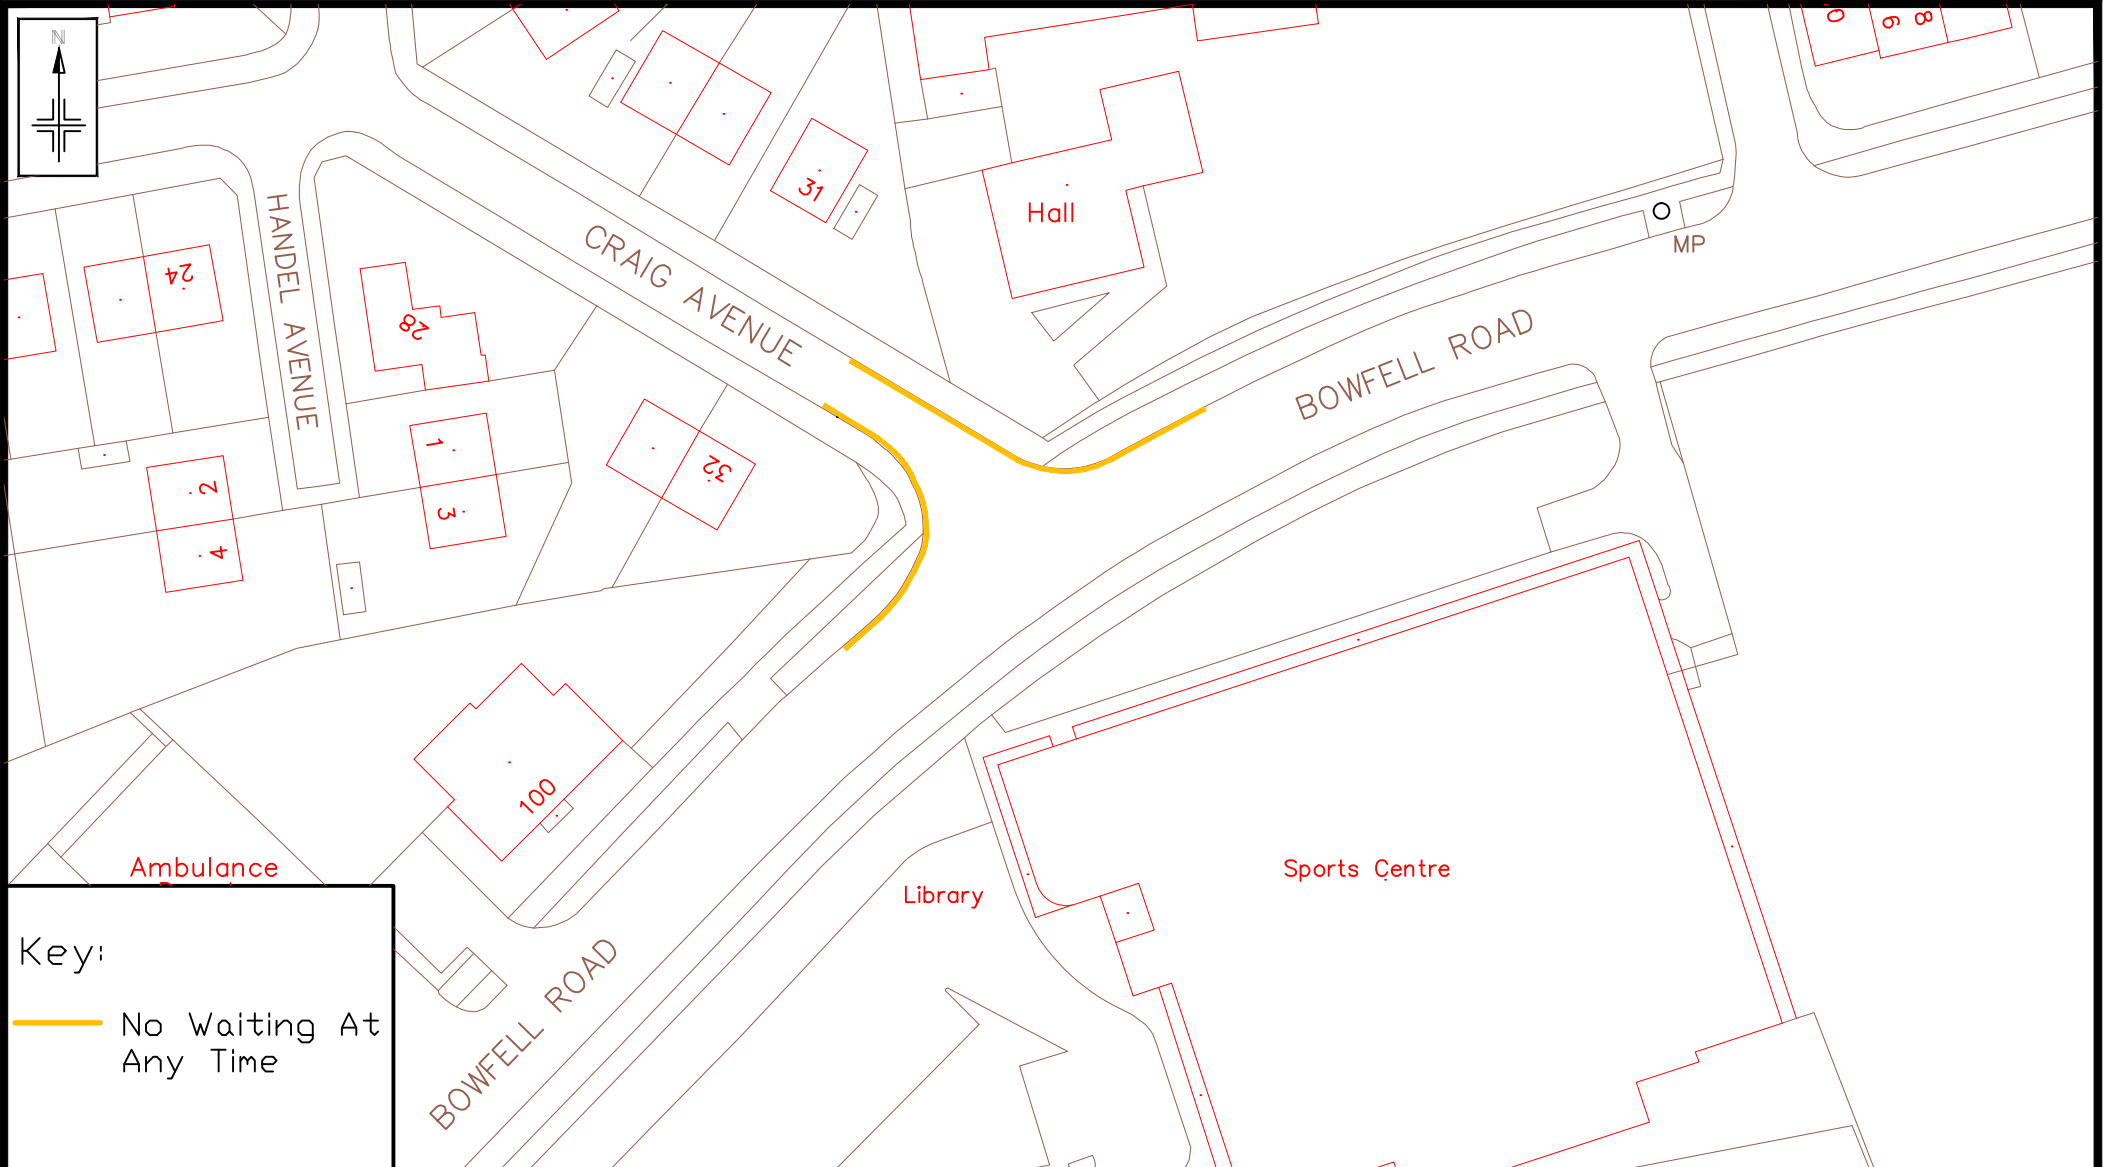

Key:

 No Waiting At Any Time

Reproduced from the Ordnance Survey mapping with the permission of the Controller of Her Majesty's Stationery Office © Crown copyright. Unauthorised reproduction infringes Crown copyright and may lead to prosecution or civil proceedings. Trafford Borough Council OS Licence No. LA076392 1999

**Notes:** No Dimensions to be scaled from this drawing. All Dimensions are to be checked on site.

REV.	DATE	REVISION DETAILS	DRAWN	CHECKED	APPROVED

**PROJECT & TITLE**  
 Craig Avenue / Bowfell Road, Urmston  
 Junction Protection TRO  
 Location Plan

**ONE TRAFFORD** Excellence Investment Efficiency

 TRAFFORD COUNCIL  
working with  


DRAWN <b>BV</b>	CHECKED <b>KW</b>	APPROVED
SCALE <b>NTS</b>	DRAWING NO. <b>E8981</b>	REVISION <b>-</b>
DATE <b>24/07/17</b>	HIT PATH	
<small>R:\IBU\Environment\Built Environment\Traffic &amp; Transportation\FILES - Schemes\Bilal\TRO\5. Bowfell Road - Craig Avenue</small>		

## **STATEMENT OF REASONS**

The council has received requests for consideration to be given to the introduction of waiting restrictions, at the junction of Craig Avenue and Bowfell Road, Urmston because of inconsiderate parking that takes place at the junction.

It is considered that the parking at the junction can be attributed to several traffic generators, including the play group/scouts located at the junction, parents waiting for children from the nearby grammar school and overflow parking from the leisure centre.

To address the concerns that have been raised, it is proposed to introduce a 'No Waiting At Any Time' restriction at the junction of Craig Avenue / Bowfell Road.