

BOROUGH OF TRAFFORD (PROHIBITION OF WAITING AND LOADING AND PROVISION OF PARKING) ORDER 2001 (AMENDMENT NO 196) ORDER 2018

NOTICE IS HEREBY GIVEN that Trafford Borough Council proposes to make an Order under the Road Traffic Regulation Act 1984.

The effect of the Order will be to amend the Borough of Trafford (Prohibition of Waiting and Loading and Provision of Parking) Order 2001, as amended, ("the 2001 Order") by the introduction or removal of the following provisions:

- | | | | |
|----|---|--------|---------|
| a) | Waiting Limited to 2 hours No Return within 2 hours
Mon – Fri 9am – 5pm except Area Q permit holders | Code - | LM5ERPQ |
| b) | Disabled Residents' Permit Cq Parking At Any Time | Code - | RPCq7A |
| c) | Disabled Badge Holders | Code - | Dis |

on the lengths of roads specified in Schedules 1 and 2 hereto, by the addition, to the Schedule to the 2001 Order, of the lengths of road specified in Schedule 1 below and by the removal, from the Schedule to the 2001 Order, of the lengths of road specified in Schedule 2 below.

SCHEDULE 1 – Proposed Restrictions

Schedule 1a - Proposed

Street	Side	From	To	Code
Urban Drive, Altrincham	South & east	A point 6 metres southeast of its junction with Urban Avenue	A point 38 metres northeast of its junction with Urban Avenue	LM5ERPQ
Urban Drive, Altrincham	East	A point 38 metres northeast of its junction with Urban Avenue	A point 44 metres northeast of its junction with Urban Avenue	RPCq7A
Urban Drive, Altrincham	East	A point 44 metres northeast of its junction with Urban Avenue	A point 6 metres south of its junction with Urban Road	LM5ERPQ

SCHEDULE 2 - Proposed Revocations

Schedule 2a – to be revoked

Street	Side	From	To	Code
Urban Drive, Altrincham	South & east	A point 6 metres southeast of its junction with Urban Avenue	A point 6 metres south of its junction with Urban Road	LM5ERPQ

Schedule 2b – to be revoked

Street	Side	From	To	Code
Cranford Avenue, Sale	south	A point 98 metres from its junction with Winstanley Road	A point 104.5 metres from its junction with Winstanley Road	Dis

A copy of the Draft Order, together with a statement of reasons may be inspected at Altrincham Access Trafford, Stamford New Road, Altrincham and at Access Trafford, Sale Waterside, Sale during their normal opening hours. The Notice and plans can also be viewed on-line at: www.trafford.gov.uk/trafficregulationorders

Any objections to the proposals, together with the grounds on which they are made, should be sent, in writing, to the address below or by e-mail to traffordtraffic@amey.co.uk by 1st February 2018.

Dated: 11 January 2018

OneTrafford/Trafford Council,
Traffic Section,
Tatton House,
Caldey Road,
Manchester,
M23 9LF

Abbreviated for papers

BOROUGH OF TRAFFORD (PROHIBITION OF WAITING AND LOADING AND PROVISION OF PARKING) ORDER 2001 (AMENDMENT NO 196) ORDER 2018

NOTICE IS HEREBY GIVEN that Trafford Borough Council proposes to make an Order under the Road Traffic Regulation Act 1984.

The effect of the Order will be to amend the Borough of Trafford (Prohibition of Waiting and Loading and Provision of Parking) Order 2001, as amended, ("the 2001 Order") by the introduction or removal restrictions on lengths of Urban Drive, Altrincham and Cranford Avenue, Sale.


A copy of the Draft Order, together with statements of reasons may be inspected at Altrincham Access Trafford, Stamford New Road, Altrincham and at Access Trafford, Sale Waterside, Sale during their normal opening hours.

The Notice and plans can also be viewed on-line at: www.trafford.gov.uk/trafficregulationorders

Any objections to the proposals, together with the grounds on which they are made, should be sent, in writing, to the address below or by e-mail to traffordtraffic@amey.co.uk by 1st February 2018.

Dated: 11 January 2018

OneTrafford/Trafford Council, Traffic Section, Tatton House, Caldey Road, Manchester, M23 9LF

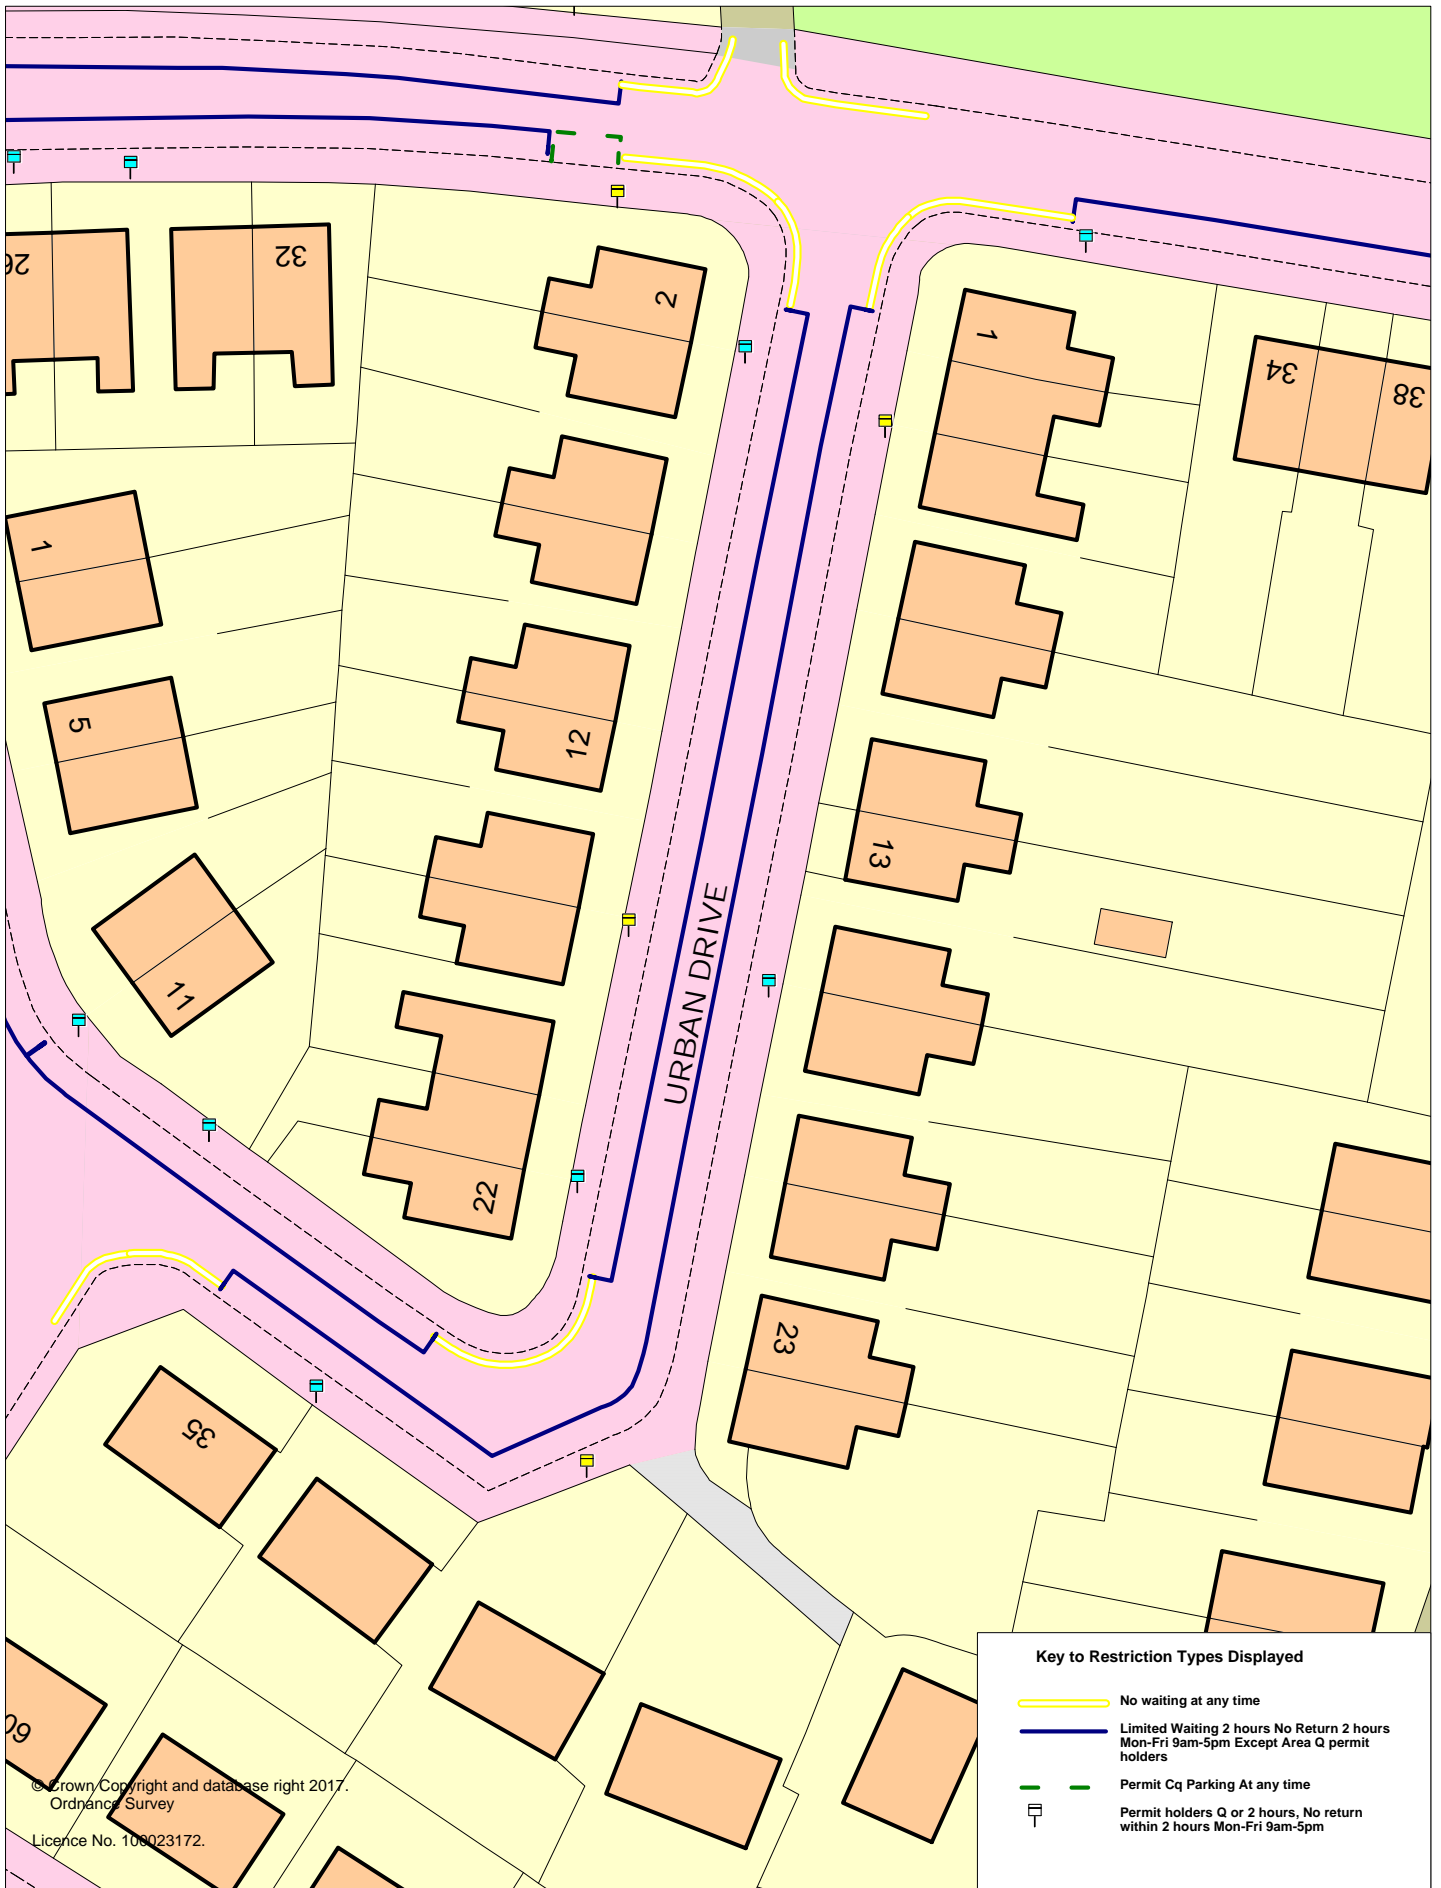

© Crown Copyright and database right 2017.
Ordnance Survey

Licence No. 100023172.

Key to Restriction Types Displayed

- No waiting at any time
- Limited Waiting 2 hours No Return 2 hours Mon-Fri 9am-5pm Except Area Q permit holders
- Permit Cq Parking At any time
- Permit holders Q or 2 hours, No return within 2 hours Mon-Fri 9am-5pm


ONE TRAFFORD
Excellence
Investment
Efficiency



Urban Drive Altrincham Existing restrictions

SCALE	1 : 500
DATE	23/08/2017
DRAWING No.	
DRAWN BY	

29.9m

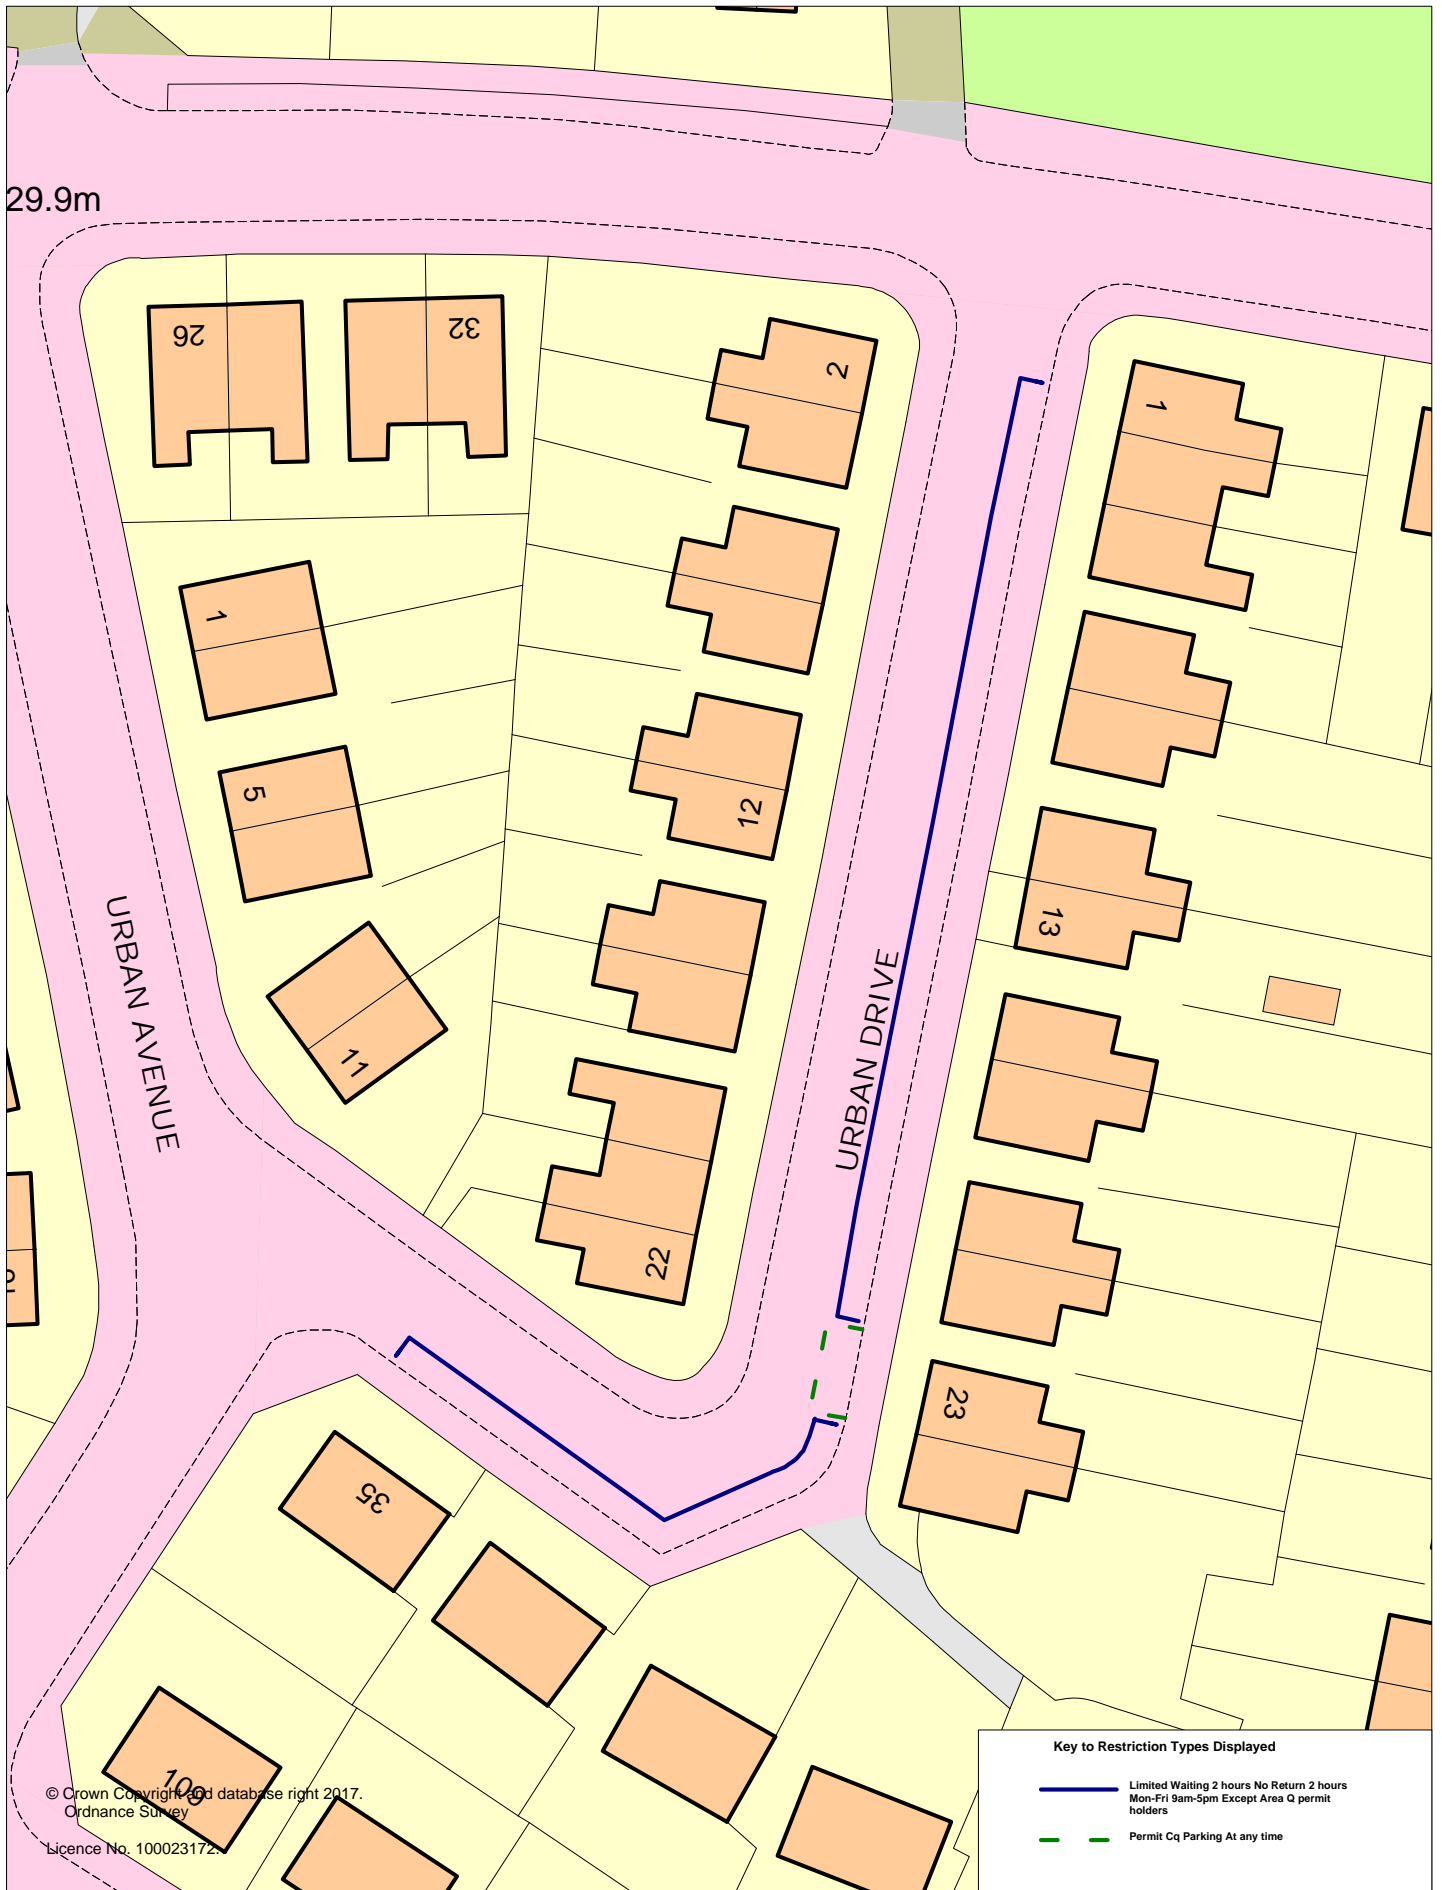

© Crown Copyright and database right 2017.
 Ordnance Survey
 Licence No. 100023172


Key to Restriction Types Displayed

- Limited Waiting 2 hours No Return 2 hours Mon-Fri 9am-5pm Except Area Q permit holders
- - - Permit Cq Parking At any time






Urban Drive, Altrincham
Proposed revised restrictions
all nearby existing restrictions
to remain unchanged

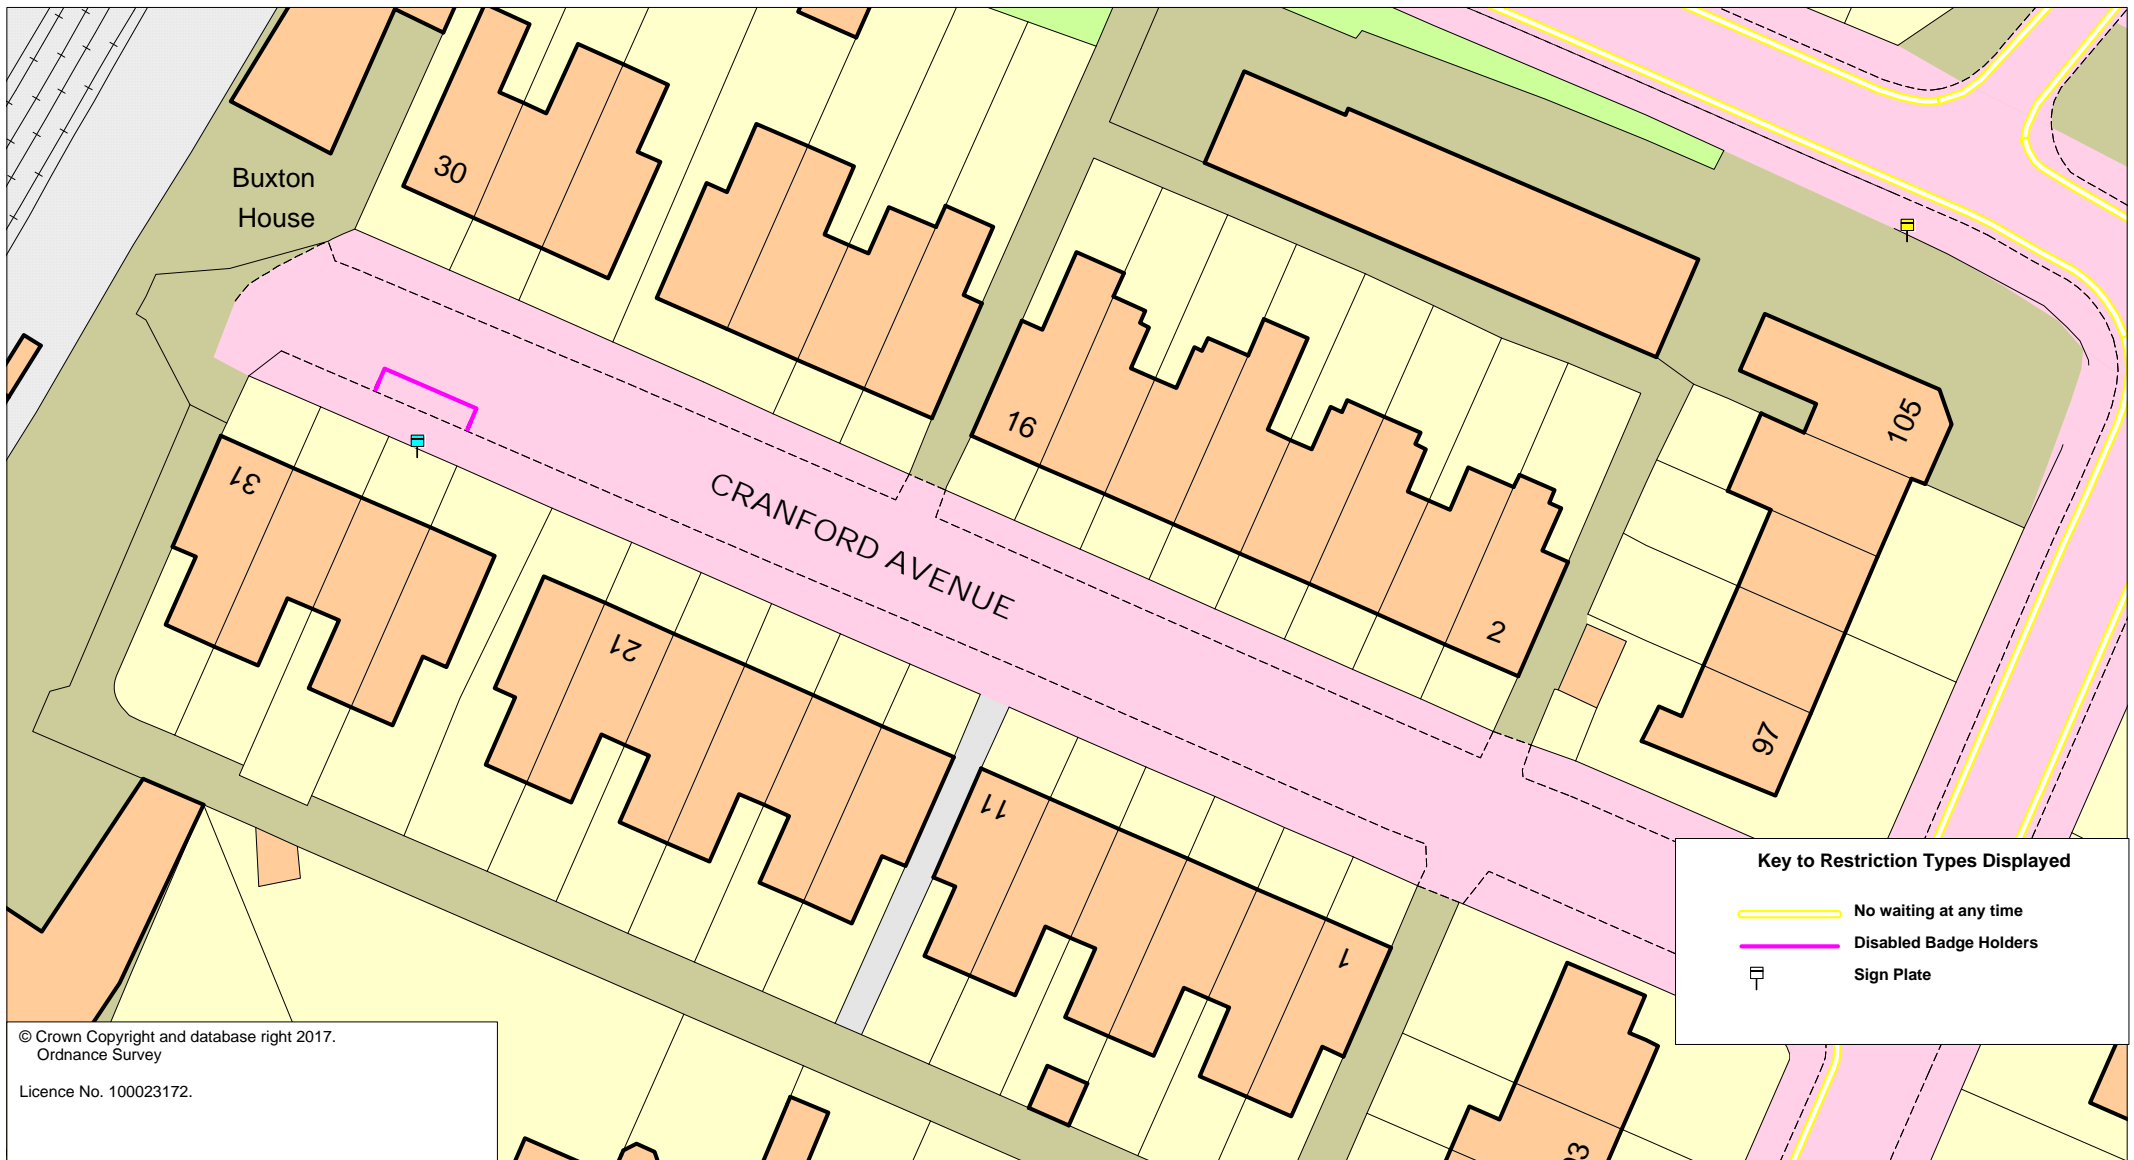SCALE	1 : 500
DATE	23/08/2017
DRAWING No.	
DRAWN BY	



© Crown Copyright and database right 2017.
 Ordnance Survey
 Licence No. 100023172.

 Key to Restriction Types Displayed

-  No waiting at any time
-  Disabled Badge Holders
-  Sign Plate

27 Cranford Avenue, Sale removal of disabled bay

SCALE	@A4	1 : 500
DATE	26/10/2017	
DRAWING No.		
DRAWN BY		
		Page 1 of 1