

**BOROUGH OF TRAFFORD (PROHIBITION OF WAITING AND LOADING AND PROVISION OF PARKING)
ORDER 2001 (AMENDMENT NO 218)(PART C) ORDER 2020**

NOTICE IS HEREBY GIVEN that Trafford Borough Council has made an Order under the Road Traffic Regulation Act 1984.

The effect of the Order will be to amend the Borough of Trafford (Prohibition of Waiting and Loading and Provision of Parking) Order 2001, as amended, ("the 2001 Order") by the introduction of the following provision:

a) School Keep Clear, No Stopping Mon – Fri 8am – 5pm Code - SS

on the lengths of roads specified in the Schedule hereto by the addition, to the Schedule to the 2001 Order, of the lengths of road specified in the Schedule below.

Schedule 1 - Proposed

| Street | Side | From | To | Code |
|--------------------------|---------------|--|---|------|
| Wood Lane, Partington | South west | A point 27 metres south of its junction with Myrtle Road | Its junction with Myrtle Road | SS |
| Wood Lane, Partington | North west | A point 3 metres northeast of its junction with Myrtle Road | A point 31 metres northeast of its junction with Myrtle Road | SS |

The proposals, which were advertised at the same time as the above, for Firwood Avenue, Urmston and Vicarage Lane Bowdon were made operative on 3rd May 2019 and those for Flixton Road, Western Road and Ambleside Road, Flixton were made operative on 16th September 2019.

The Order will come into operation on 1st April 2020, and a copy, together with a map showing the lengths of road to which it relates may be inspected at Altrincham Access Trafford, Pott Street, Altrincham, Stretford and Urmston Libraries and at Access Trafford, Sale Waterside, Sale during their normal opening hours and online at: www.trafford.gov.uk/trafficregulationorders

If you wish to question the validity of the Order or any provision contained in it on the grounds that it is not within the powers contained in the Road Traffic Regulation Act 1984, or that any requirement of that Act or of any instrument made under it has not been complied with in relation to the Order you may, within six weeks from 19th March 2020 apply to the High Court for that purpose.

Dated: 19th March 2020

One Trafford/Trafford Council,
Traffic Section,
Tatton House,
Caldey Road,
Manchester,
M23 9LF

Abbreviated for papers

BOROUGH OF TRAFFORD (PROHIBITION OF WAITING AND LOADING AND PROVISION OF PARKING) ORDER 2001 (AMENDMENT NO 218)(PART C) ORDER 2020

NOTICE IS HEREBY GIVEN that Trafford Borough Council has made an Order under the Road Traffic Regulation Act 1984.

The effect of the Order will be to amend the Borough of Trafford (Prohibition of Waiting and Loading and Provision of Parking) Order 2001, as amended, (“the 2001 Order”) by the introduction of restrictions on lengths of Wood Lane, Partington.

The proposals, which were advertised at the same time as the above, for Firwood Avenue, Urmston and Vicarage Lane Bowdon were made operative on 3rd May 2019 and those for Flixton Road, Western Road and Ambleside Road, Flixton were made operative on 16th September 2019.


The Order will come into operation on 1st April 2020, and a copy, together with a map showing the lengths of road to which it relates may be inspected at Altrincham Access Trafford, Pott Street, Altrincham, Stretford and Urmston Libraries and at Access Trafford, Sale Waterside, Sale during their normal opening hours and online at:

www.trafford.gov.uk/trafficregulationorders

If you wish to question the validity of the Order or any provision contained in it on the grounds that it is not within the powers contained in the Road Traffic Regulation Act 1984, or that any requirement of that Act or of any instrument made under it has not been complied with in relation to the Order you may, within six weeks from 19th March 2020 apply to the High Court for that purpose.

Dated: 19th March 2020

One Trafford/Trafford Council, Traffic Section, Tatton House, Caldey Road, Manchester, M23 9LF

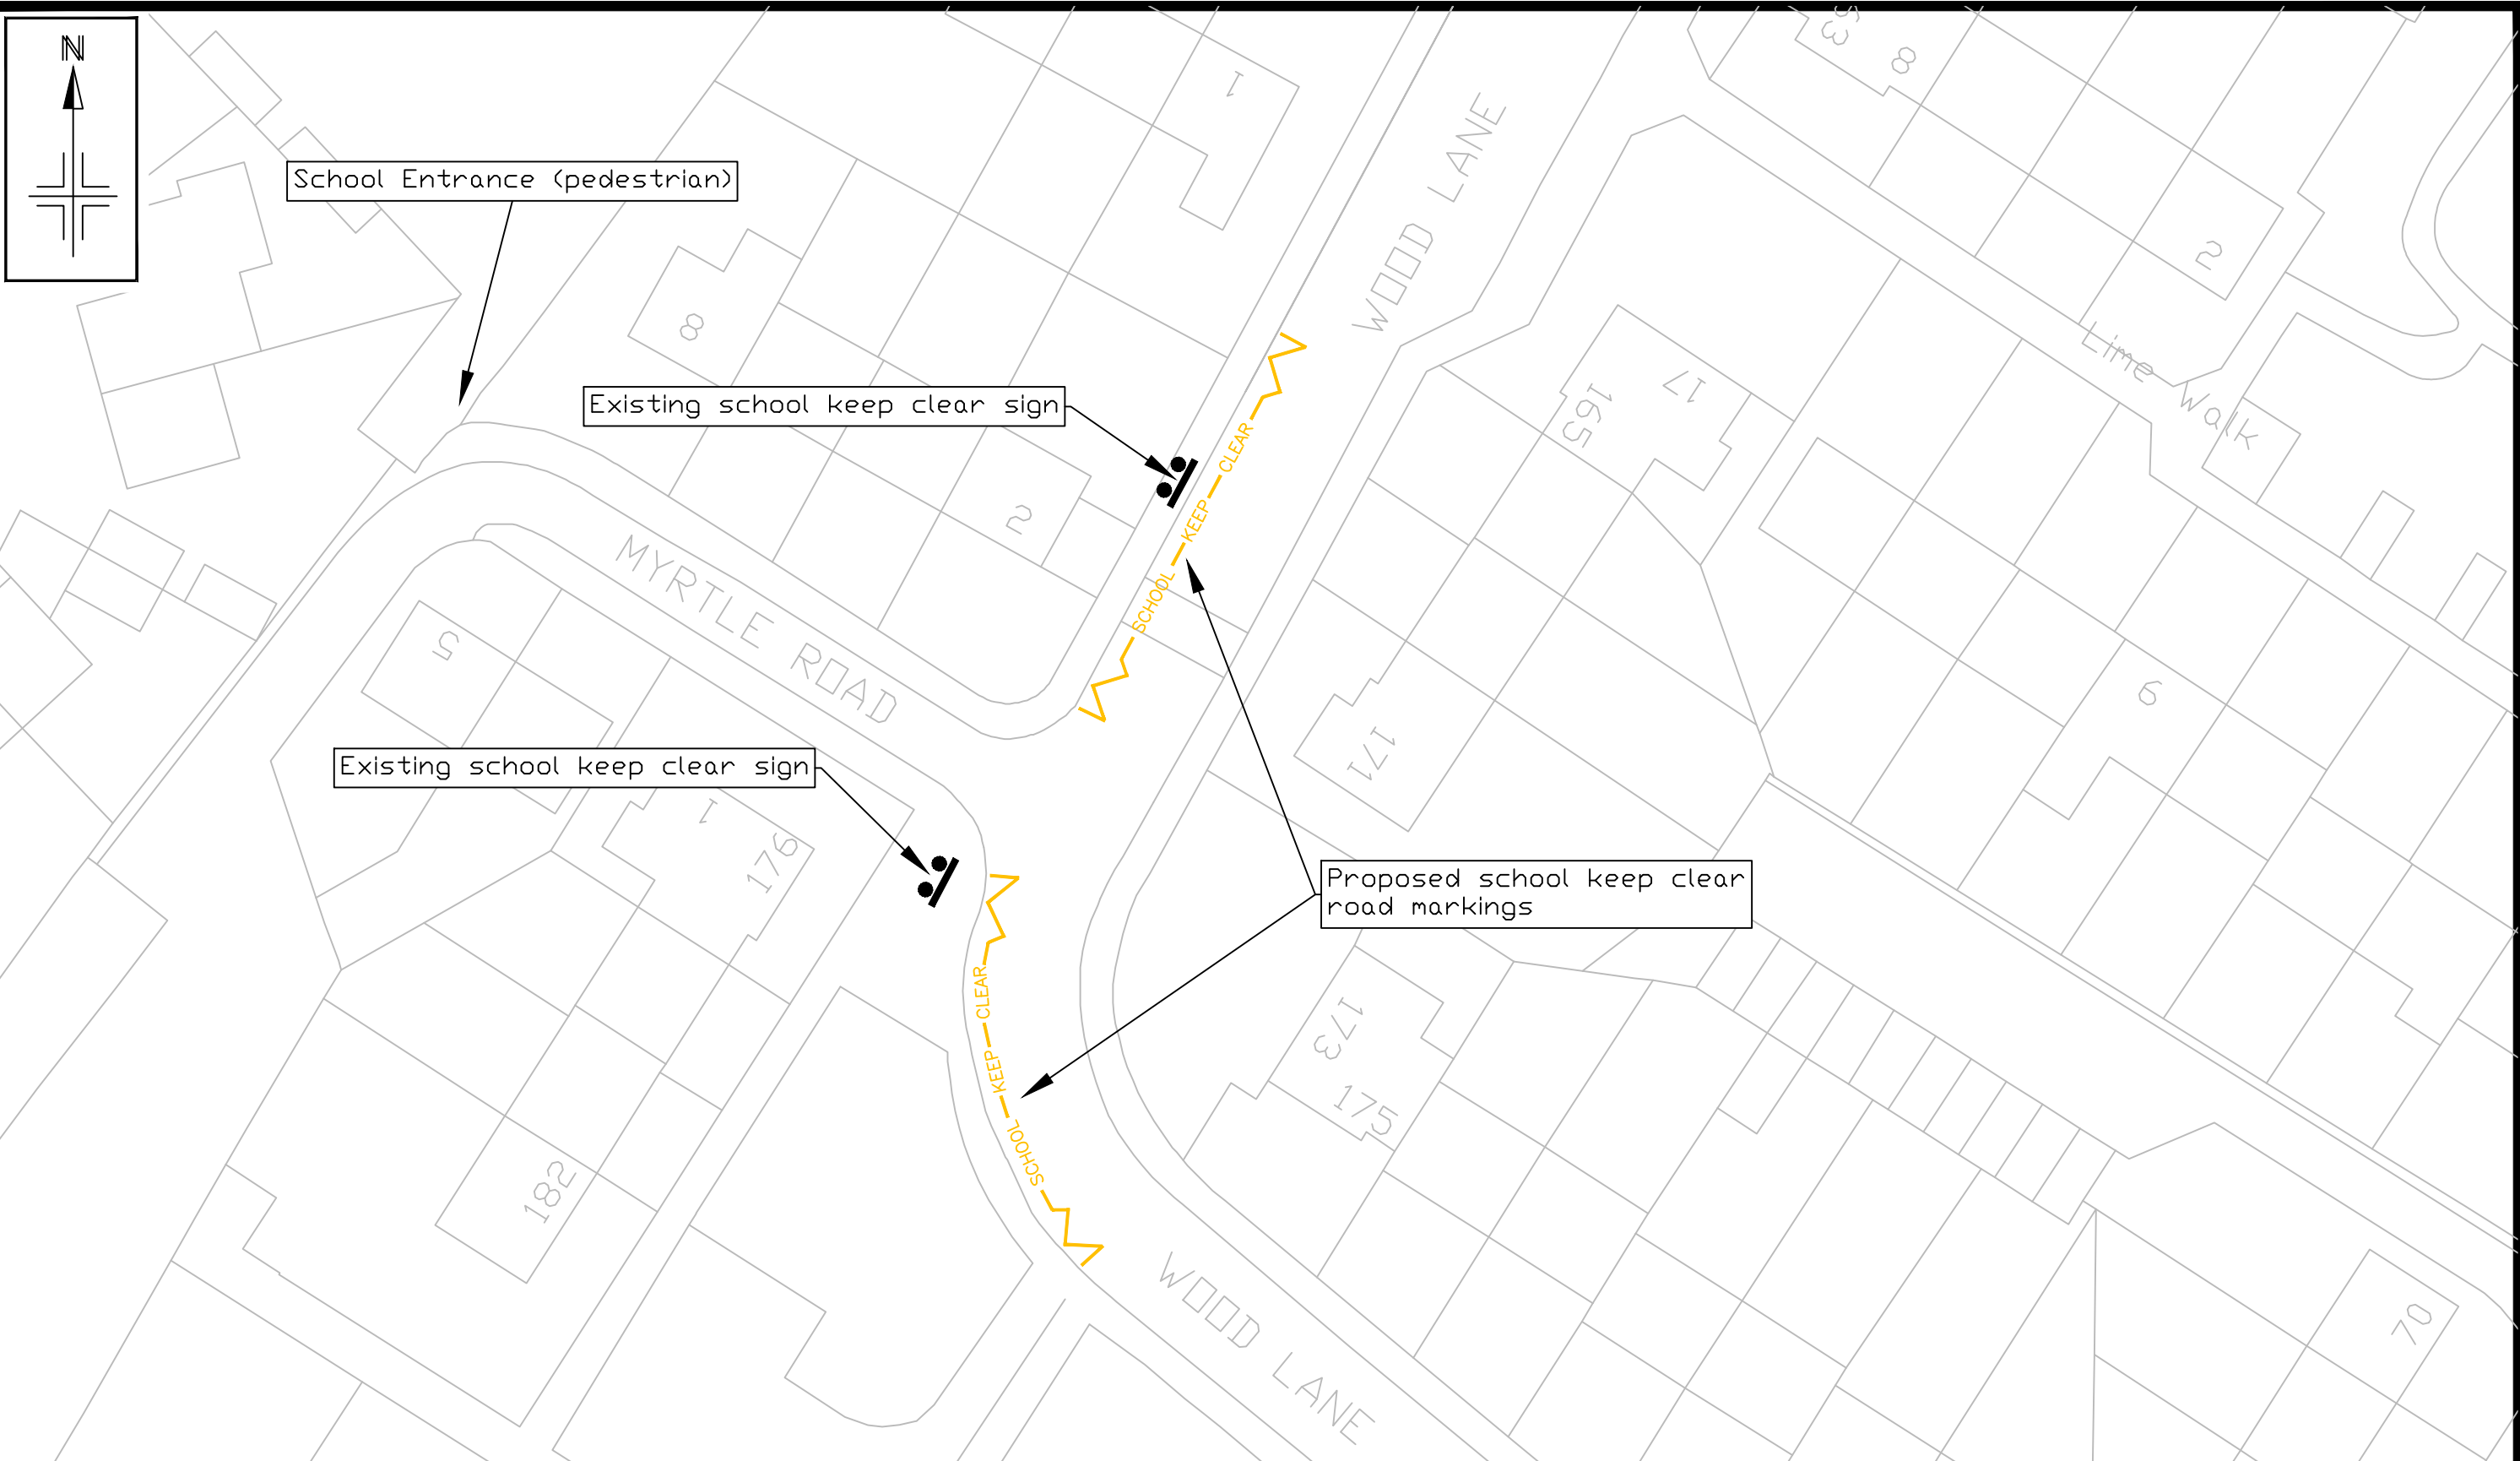

Reproduced from the Ordnance Survey mapping with the permission of the Controller of Her Majesty's Stationery Office c Crown copyright. Unauthorised reproduction infringes Crown copyright and may lead to prosecution or civil proceedings. Trafford Borough Council OS Licence No. 100023172 2017

Notes: No Dimensions to be scaled from this drawing. All Dimensions are to be checked on site.

| REV. | DATE | REVISION DETAILS | DRAWN | CHECKED | APPROVED |
|------|------|------------------|-------|---------|----------|
| | | | | | |

PROJECT & TITLE
Wood Lane/Myrtle Road junction
 Partington
 Proposed School Keep Clear Marking & Signage



| | | |
|-----------------|---------------------------|----------------|
| DRAWN NN | CHECKED PB | APPROVED ST |
| SCALE nts@A3 | DRAWING NO. E9033-01-F | |
| DATE Jan '19 | REVISION - | |
| FILE PATH | | |