

**ROAD TRAFFIC REGULATION ACT 1984
TRAFFORD BOROUGH COUNCIL**

A56 BRIDGEWATER WAY, OLD TRAFFORD AND A56 CROSS STREET, SALE AND CHESTER ROAD, STRETFORD AND OLD TRAFFORD, SUSPENSION OF 40MPH SPEED LIMIT AND 24 HOUR RESERVED BUS LANE)

Trafford Borough Council **HEREBY** gives notice that, in order to be able to maintain social distancing and public safety during the coronavirus (COVID-19) outbreak, from the Date hereof to 19th June 2020, inclusive the 40mph speed limit on the lengths of the A56 specified below and the A56 Chester Road, Stretford and Old Trafford 24 hour reserved bus lane Order (in its entirety) will be temporarily suspended.

Suspension of Trafford Council Borough of Trafford Speed Limit (Various Roads) Order 2017 Schedule 4 Item 6 - Temporary Suspension of the 40mph Speed Limit on A56

Bridgewater Way, Old Trafford:

from a point approximately 30 metres north east of its junction with A5067 Chester Road to a point 30 metres south west of its junction of A5014 Chester Road including the slip road between the north east bound carriageway and Cornbrook Road.

Suspension of Trafford Council Borough of Trafford Speed Limit (Various Roads) Order 2017 Schedule 4 Item 7 - Temporary Suspension of the 40mph Speed Limit on A56 Cross

Street, Sale & Chester Road, Stretford:

from a point 138 metres north of its junction with B5397 Dane Road, Sale to a point 345 metres south of its junction of Poplar Road, Stretford.

Suspension of Borough of Trafford (A56 Chester Road, Stretford and Old Trafford)(24 hour)(Reserved Bus Lane) Order 2013 in its entirety

Dated: 30th May 2020

One Trafford/Trafford Council
Tatton House,
Caldey Road,
Manchester,
M23 9LF

**BOROUGH OF TRAFFORD (A56 BRIDGEWATER WAY, OLD TRAFFORD AND A56 CROSS STREET, SALE AND CHESTER ROAD, STRETFORD AND OLD TRAFFORD)
(SUSPENSION OF 40MPH SPEED LIMIT AND 24 HOUR RESERVED BUS LANE)(TEMPORARY)
ORDER 2020**

NOTICE IS HEREBY GIVEN that, in order to be able to maintain social distancing and public safety during the coronavirus (COVID-19) outbreak, Trafford Borough Council has made an Order, the effect of which will be to temporarily suspend the 40mph speed limit on the lengths of the A56 specified and to temporarily suspend the A56 Chester Road, Stretford and Old Trafford 24 hour reserved bus lane Order in its entirety.

Suspension of Trafford Council Borough of Trafford Speed Limit (Various Roads) Order 2017

Schedule 4 Item 6 - Temporary Suspension of the 40mph Speed Limit on A56 Bridgewater Way, Old Trafford:

from a point approximately 30 metres north east of its junction with A5067 Chester Road
to a point 30 metres south west of its junction of A5014 Chester Road including the slip road between the north east bound carriageway and Cornbrook Road.

Suspension of Trafford Council Borough of Trafford Speed Limit (Various Roads) Order 2017

Schedule 4 Item 7 - Temporary Suspension of the 40mph Speed Limit on A56 Cross Street, Sale & Chester Road, Stretford:

from a point 138 metres north of its junction with B5397 Dane Road, Sale
to a point 345 metres south of its junction of Poplar Road, Stretford.

Suspension of Borough of Trafford (A56 Chester Road, Stretford and Old Trafford)(24 hour)(Reserved Bus Lane) Order 2013 in its entirety

The Order will come into operation on 20th June 2020 and will continue in force for a period not exceeding 18 months.

Dated: 19th June 2020

One Trafford/Trafford Council
Tatton House,
Caldey Road,
Manchester,
M23 9LF

**BOROUGH OF TRAFFORD (A56 BRIDGEWATER WAY, OLD TRAFFORD AND A56 CROSS STREET, SALE AND CHESTER ROAD, STRETFORD AND OLD TRAFFORD)
(SUSPENSION OF 40MPH SPEED LIMIT AND 24 HOUR RESERVED BUS LANE)(TEMPORARY)
ORDER 2020**

WHEREAS the Council of the Borough of Trafford, as highway authority for Sale, Stretford and Old Trafford, in the Borough of Trafford, is satisfied that, in order to be able to maintain social distancing and public safety during the coronavirus (COVID-19) outbreak.

NOW THEREFORE the Council, in exercise of the powers conferred by Section 14 of the Road Traffic Regulation Act 1984, as amended, and of all other enabling powers hereby make the following order:-

1. The effect of the Order shall be to suspend the 40 mph speed limit on the lengths of road specified in Schedules 1 and 2 to this Order;
2. The effect of the Order shall be to suspend the 24 hour reserved bus lane on the length of road specified in Schedule 3 to this Order;
3. This Order shall come into operation on 20th June 2020 and may be cited as the Borough of Trafford (A56 Bridgewater Way, Old Trafford and A56 Cross Street, Sale and Chester Road, Stretford and Old Trafford)(Suspension of 40mph Speed Limit and 24 Hour Reserved Bus Lane)(Temporary) Order 2020 and will continue for a period not exceeding 18 months.

SCHEDULE

Lengths of roads in Sale, Stretford and Old Trafford, in the Borough of Trafford.

SCHEDULE 1

Suspension of Trafford Council Borough of Trafford Speed Limit (Various Roads) Order 2017

Schedule 4 Item 6 - A56 Bridgewater Way, Old Trafford:

from a point approximately 30 metres north east of its junction with A5067 Chester Road
to a point 30 metres south west of its junction of A5014 Chester Road including the slip road between the north east bound carriageway and Cornbrook Road.

SCHEDULE 2

Suspension of Trafford Council Borough of Trafford Speed Limit (Various Roads) Order 2017

Schedule 4 Item 7 - A56 Cross Street, Sale & Chester Road, Stretford:

from a point 138 metres north of its junction with B5397 Dane Road, Sale
to a point 345 metres south of its junction of Poplar Road, Stretford.

SCHEDULE 3

Suspension of Borough of Trafford (A56 Chester Road, Stretford and Old Trafford)(24 hour)(Reserved Bus Lane) Order 2013 in its entirety

THE COMMON SEAL of
TRAFFORD BOROUGH COUNCIL
was hereunto affixed the

17th day of June 2020

in the presence of :-




AUTHORISED SIGNATORY


JULIA CORBURN
SOLICITOR



86766

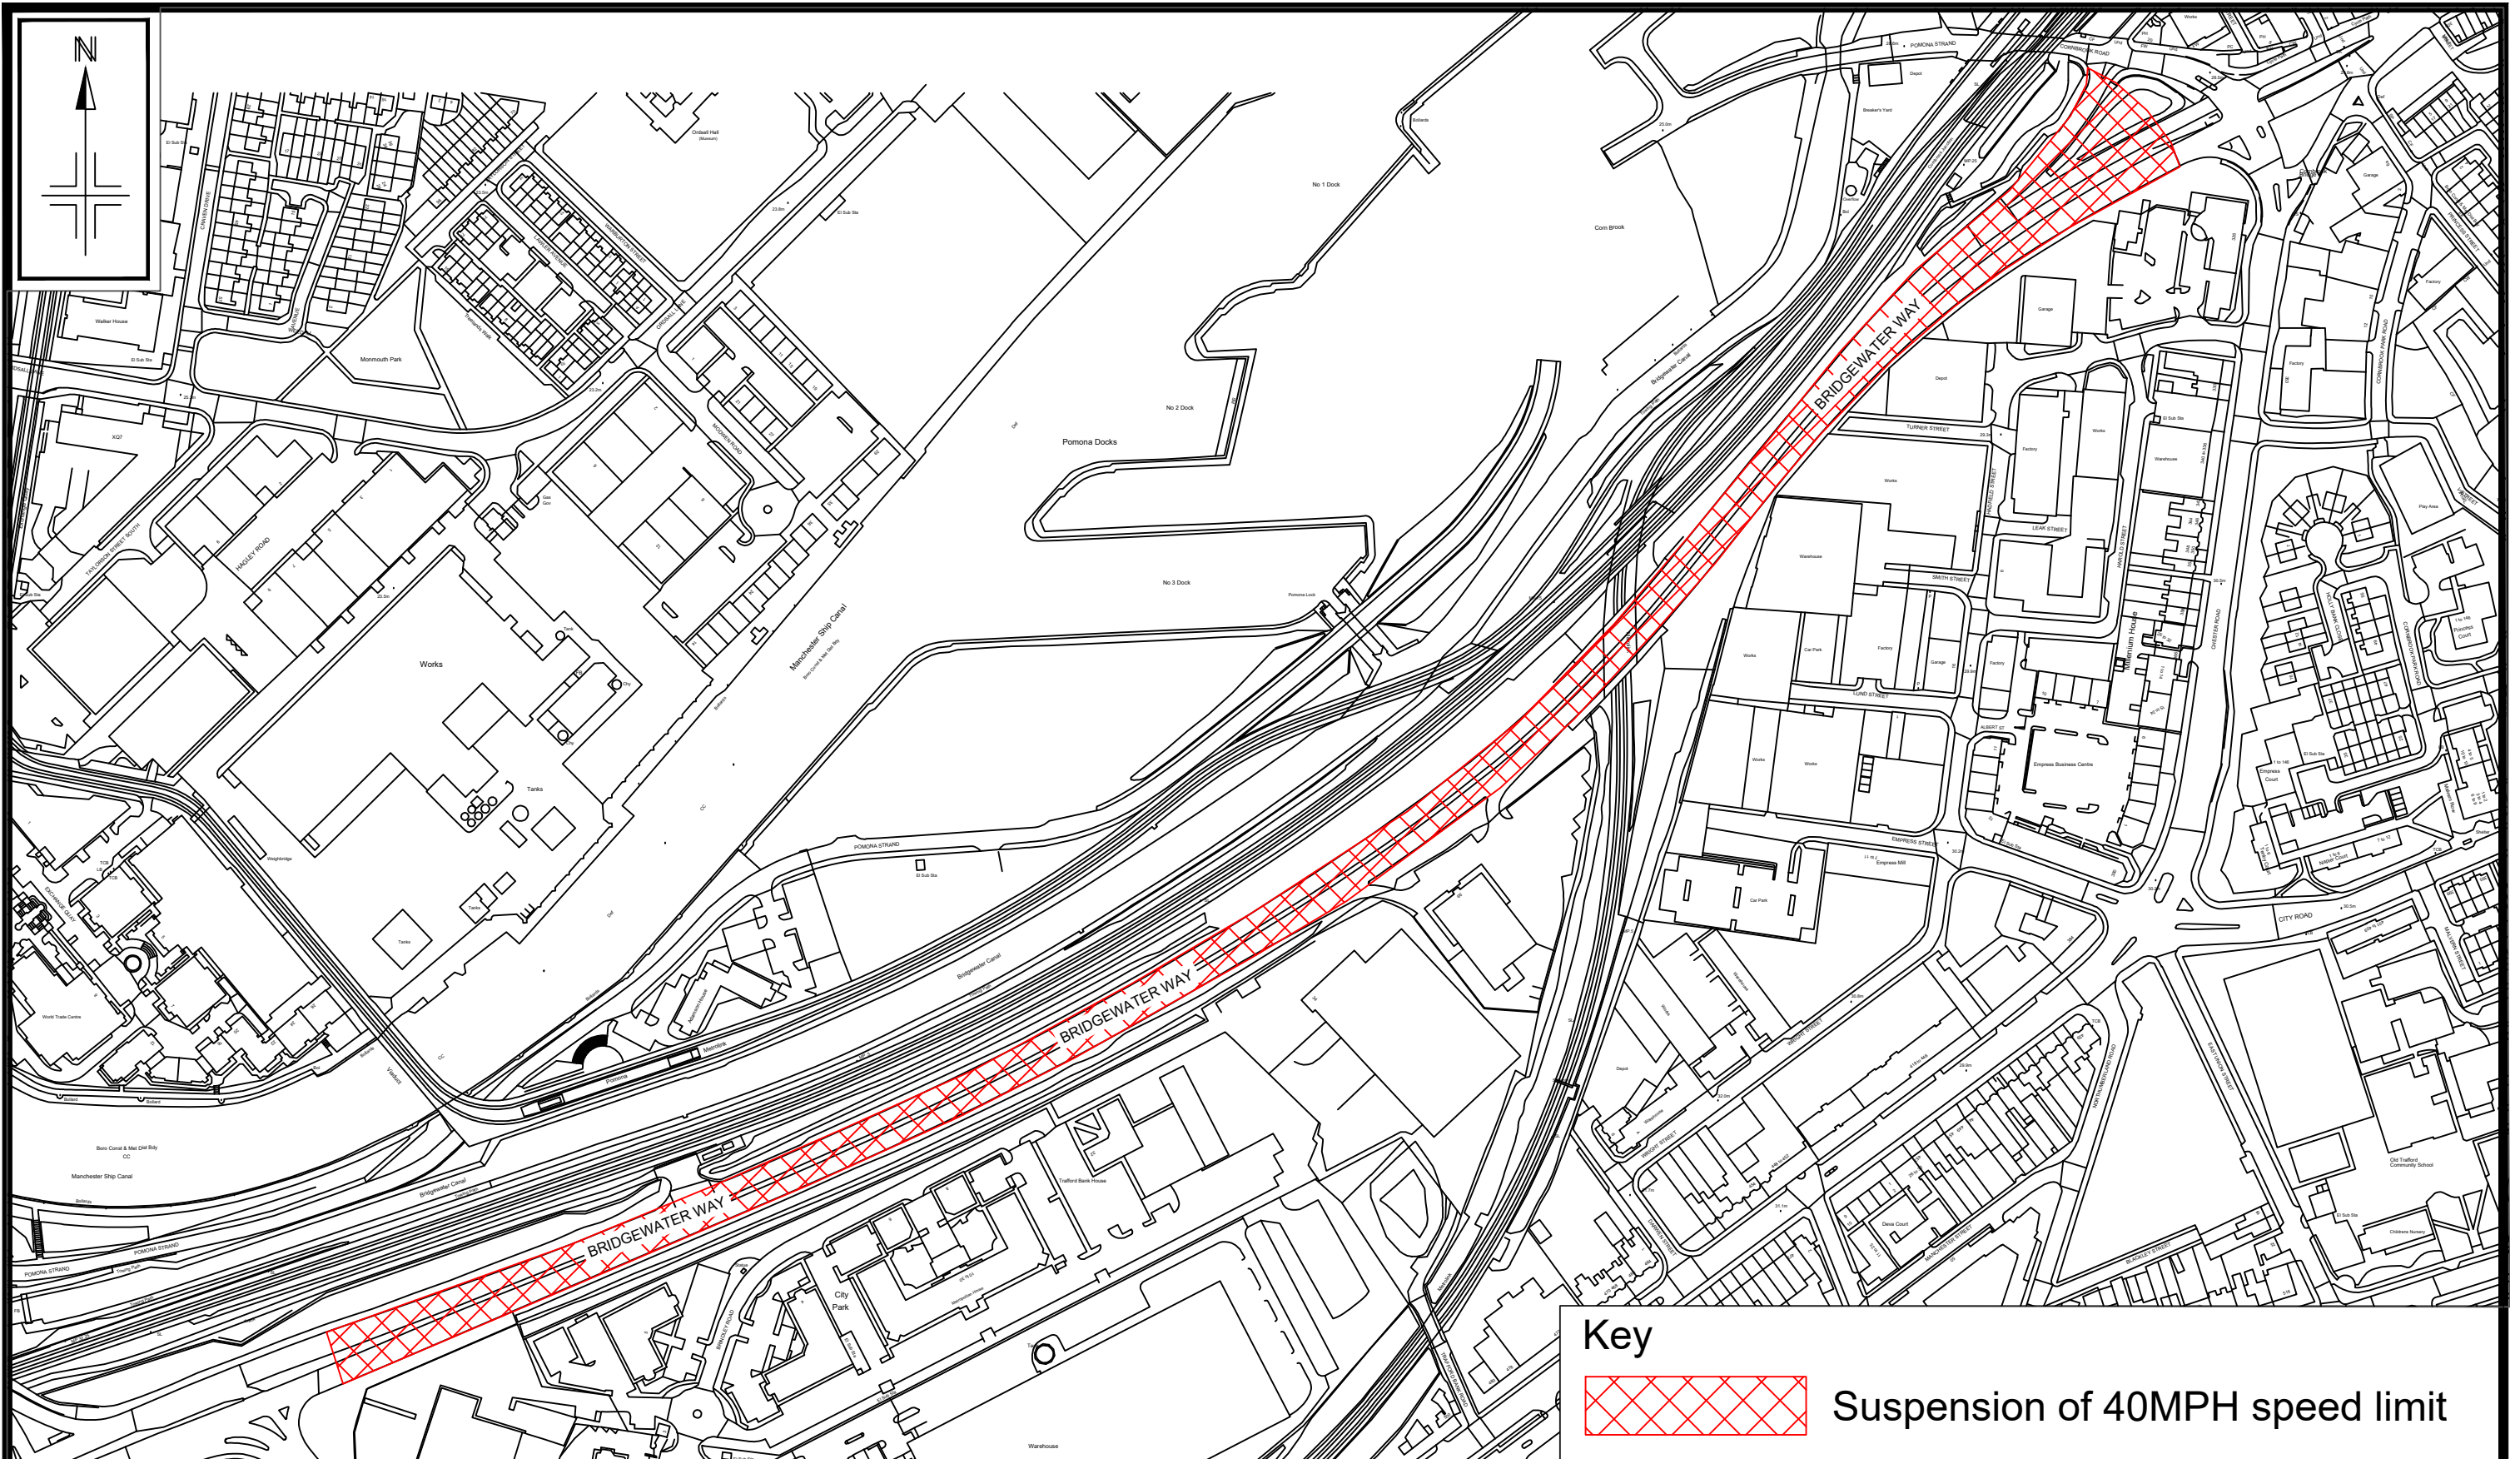

Key

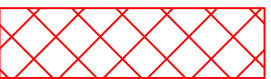 Suspension of 40MPH speed limit

Reproduced from the Ordnance Survey mapping with the permission of the Controller of Her Majesty's Stationery Office c Crown copyright. Unauthorised reproduction infringes Crown copyright and may lead to prosecution or civil proceedings. Trafford Borough Council OS Licence No. 100023172 2017


Notes:
 No Dimensions to be scaled from this drawing.
 All Dimensions are to be checked on site.


REV.	DATE	REVISION DETAILS	DRAWN	CHECKED	APPROVED

PROJECT & TITLE
 Temporary Covid-19 Measures
 A56 Bridgewater Way
 Suspension of 40MPH Speed Limit



DRAWN KS	CHECKED CG	APPROVED ST
SCALE NTS	DRAWING NO. E9182 - 01	
DATE May 20	REVISION A	
FILE PATH \\THM-PRS001\Highway\Consulting\00 Work Areas\Traffic & Transportation\11 Other Schemes\Covid-19 Social Distancing Measures		

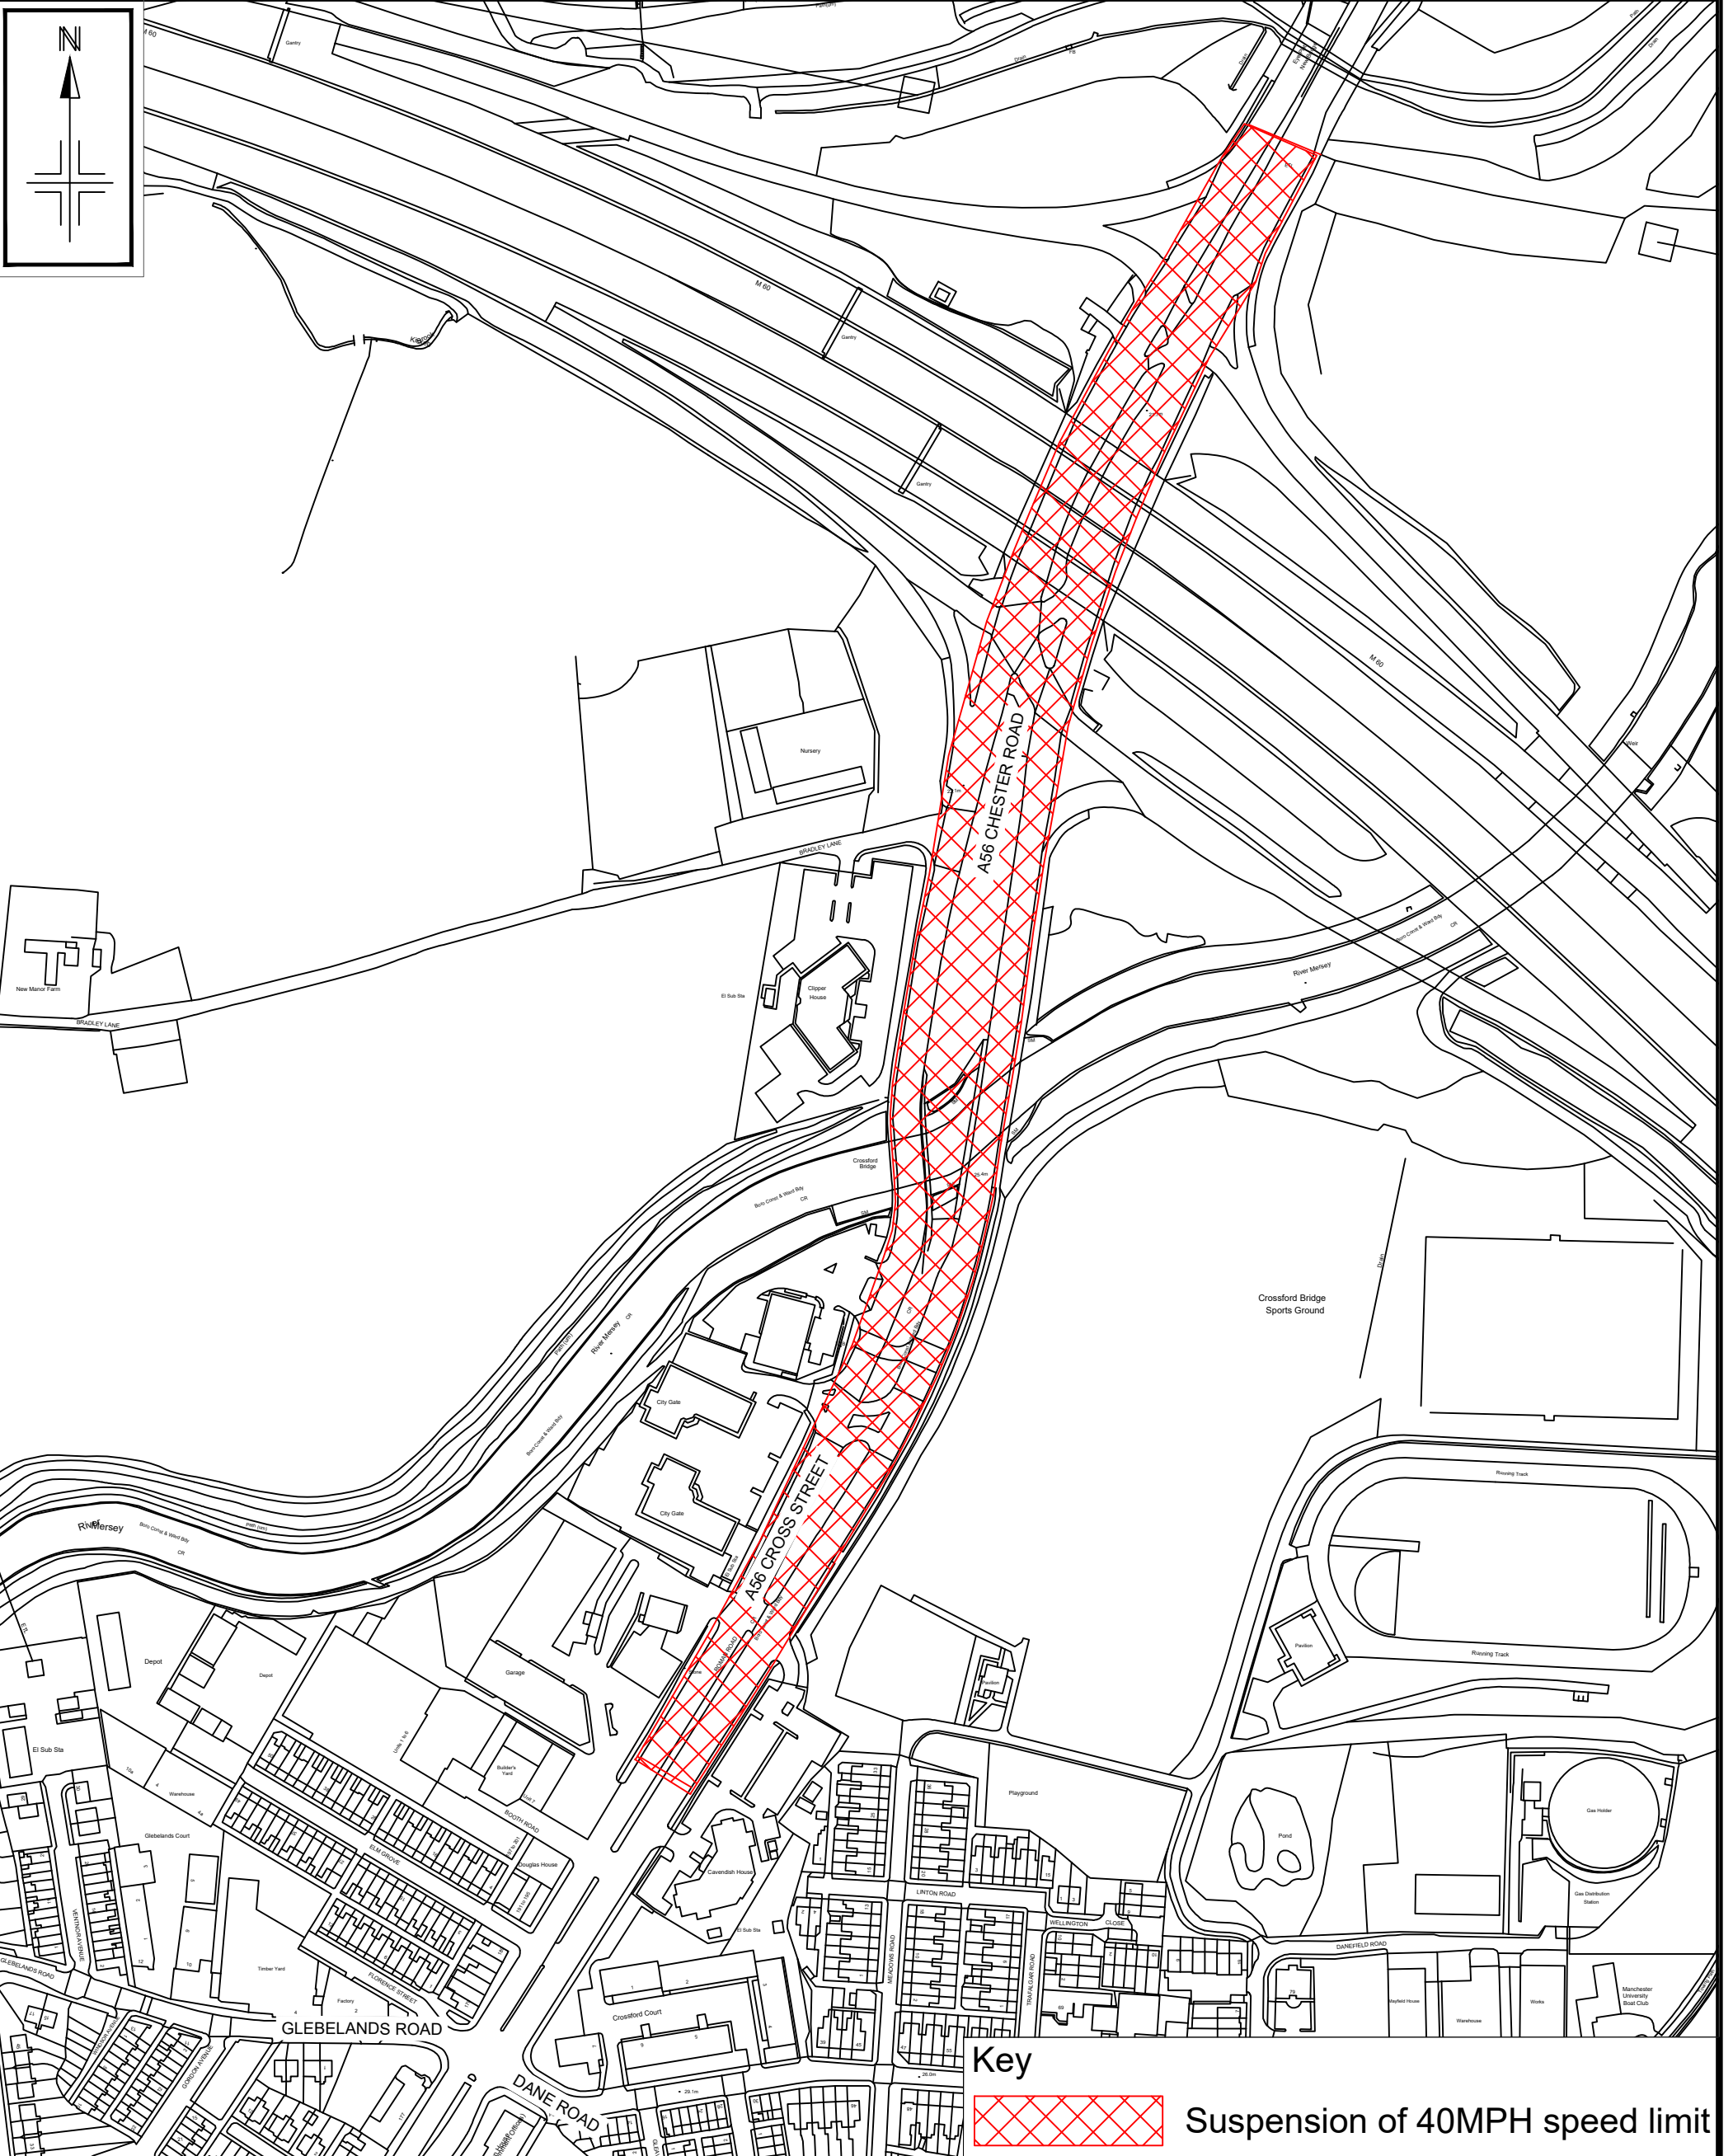

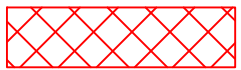Key
 Suspension of 40MPH speed limit

Reproduced from the Ordnance Survey mapping with the permission of the Controller of Her Majesty's Stationery Office c Crown copyright. Unauthorised reproduction infringes Crown copyright and may lead to prosecution or civil proceedings. Trafford Borough Council OS Licence No. LA076392 1999



Notes:
 No Dimensions to be scaled from this drawing. All Dimensions are to be checked on site.

REV.	DATE	REVISION DETAILS	DRAWN	CHECKED	APPROVED


PROJECT & TITLE
 Temporary Covid-19 Measures
 A56 Cross Street & Chester Road
 Suspension of 40mph Speed Limit



DRAWN KS	CHECKED CG	APPROVED ST
SCALE NTS	DRAWING NO. E9182 - 02	REVISION A
DATE May 20	FILE PATH \\THM-PRS001\HighwayConsulting\00 Work Areas\Traffic & Transportation\11 Other Schemes\Covid-19 Social Distancing Measures	

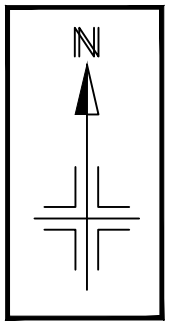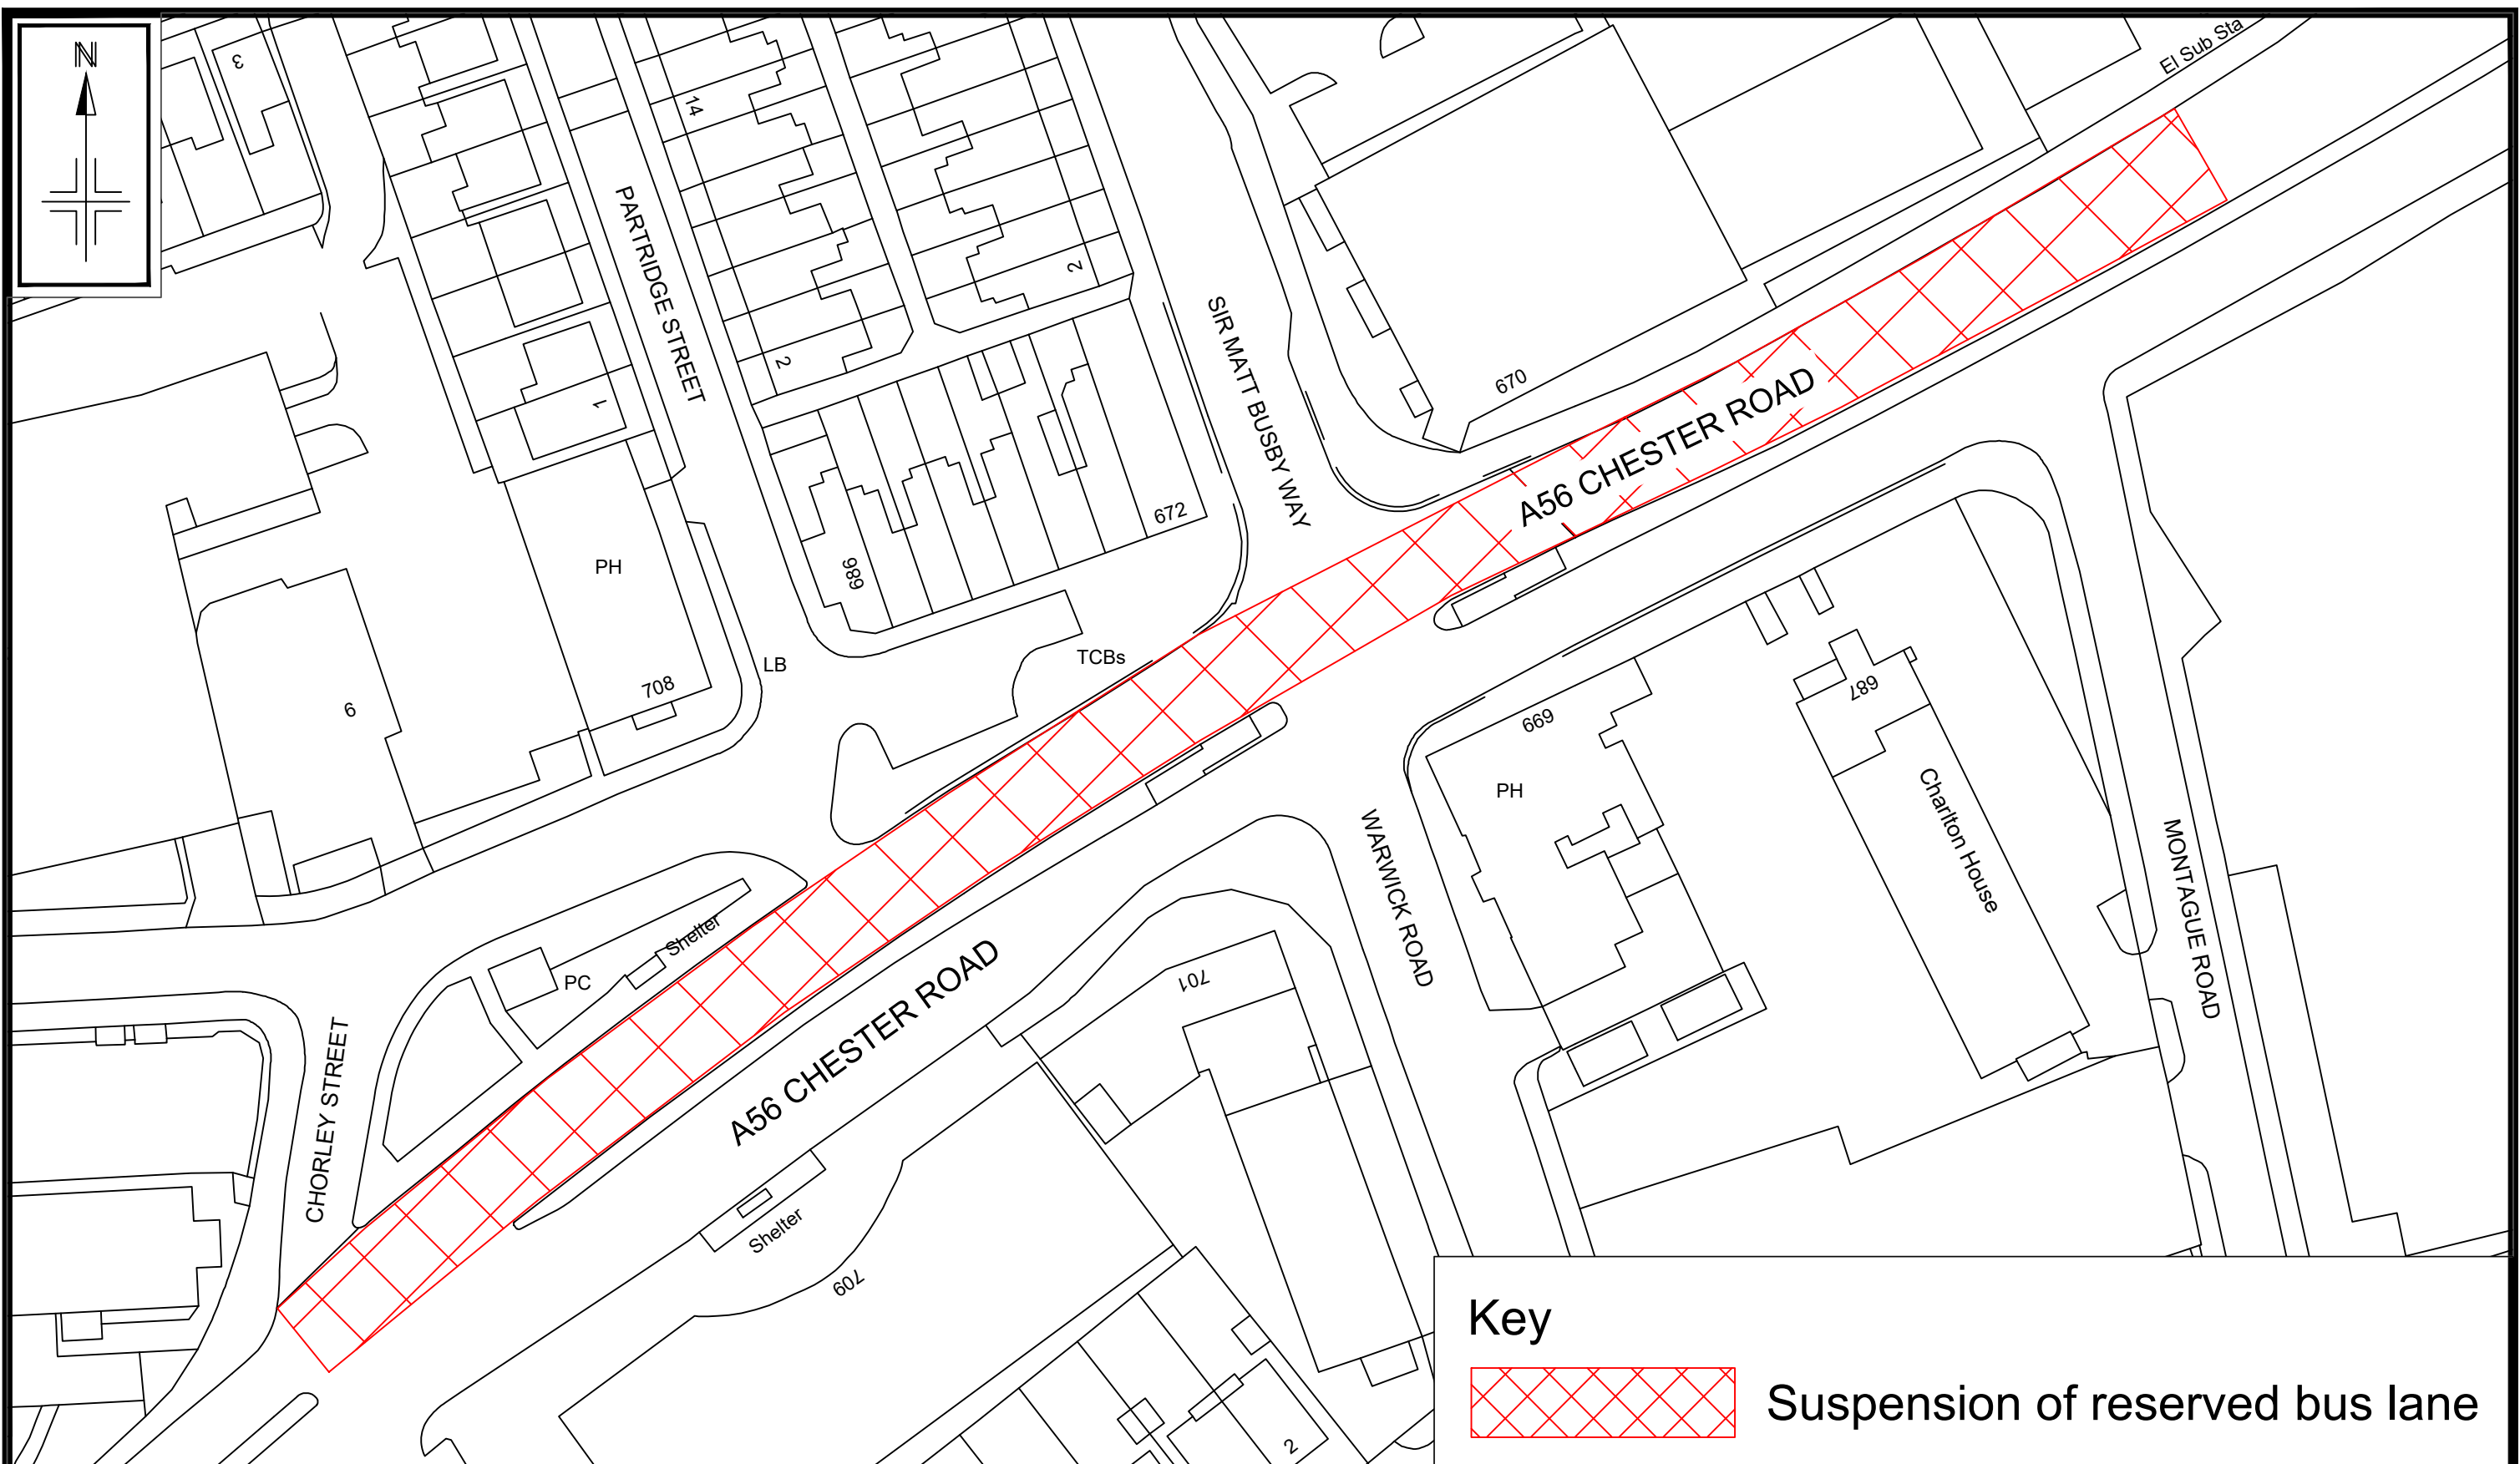

Key



Suspension of reserved bus lane

Reproduced from the Ordnance Survey mapping with the permission of the Controller of Her Majesty's Stationery Office c Crown copyright. Unauthorised reproduction infringes Crown copyright and may lead to prosecution or civil proceedings.
 Trafford Borough Council OS Licence No. 100023172 2017

Notes:
 No Dimensions to be scaled from this drawing.
 All Dimensions are to be checked on site.

REV.	DATE	REVISION DETAILS	DRAWN	CHECKED	APPROVED

PROJECT & TITLE
 Temporary Covid-19 Measures
 A56 Chester Road
 Suspension of Reserved Bus Lane



DRAWN KS	CHECKED CG	APPROVED ST
SCALE NTS	DRAWING NO. E9182 - 03	
DATE May 20	REVISION A	
FILE PATH \\THM-PRS001\HighwayConsulting\00 Work Areas\Traffic & Transportation\11 Other Schemes\Covid-19 Social Distancing Measures		