

**ROAD TRAFFIC REGULATION ACT 1984  
BOROUGH OF TRAFFORD (MOSS LANE, ALTRINCHAM)  
(PROHIBITION OF DRIVING)(EXCEPT FOR ACCESS AND PEDAL CYCLES)  
(TEMPORARY) ORDER 2020**

**NOTICE IS HEREBY GIVEN** that, in order to be able to maintain social distancing and public safety during the coronavirus (COVID-19) crisis, Trafford Borough Council has made an Order the effect of which is to prohibit driving, except for access from Stamford New Road and pedal cycles as follows:-

**Moss Lane, Altrincham** - from its junction with Oakfield Road/Manor Road  
to its junction with Stamford New Road

The alternative route is as follows:


Southbound on Oakfield Road/Manor Road - right onto Lloyd Street westbound, turn right onto Railway Street/Stamford New Road northbound and vice versa.

The Order will come into operation on 10<sup>th</sup> June 2020 and will continue in force for a period not exceeding 18 months.


The One-Way order on Moss Lane will be temporarily suspended, for the duration of this Order.


Dated: 9<sup>th</sup> June 2020

One Trafford/Trafford Council,  
Tatton House,  
Caldey Road,  
Manchester,  
M23 9LF

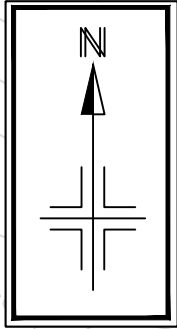

**KEY:**

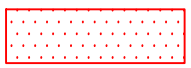 Extents of PoD & One-Way Suspension

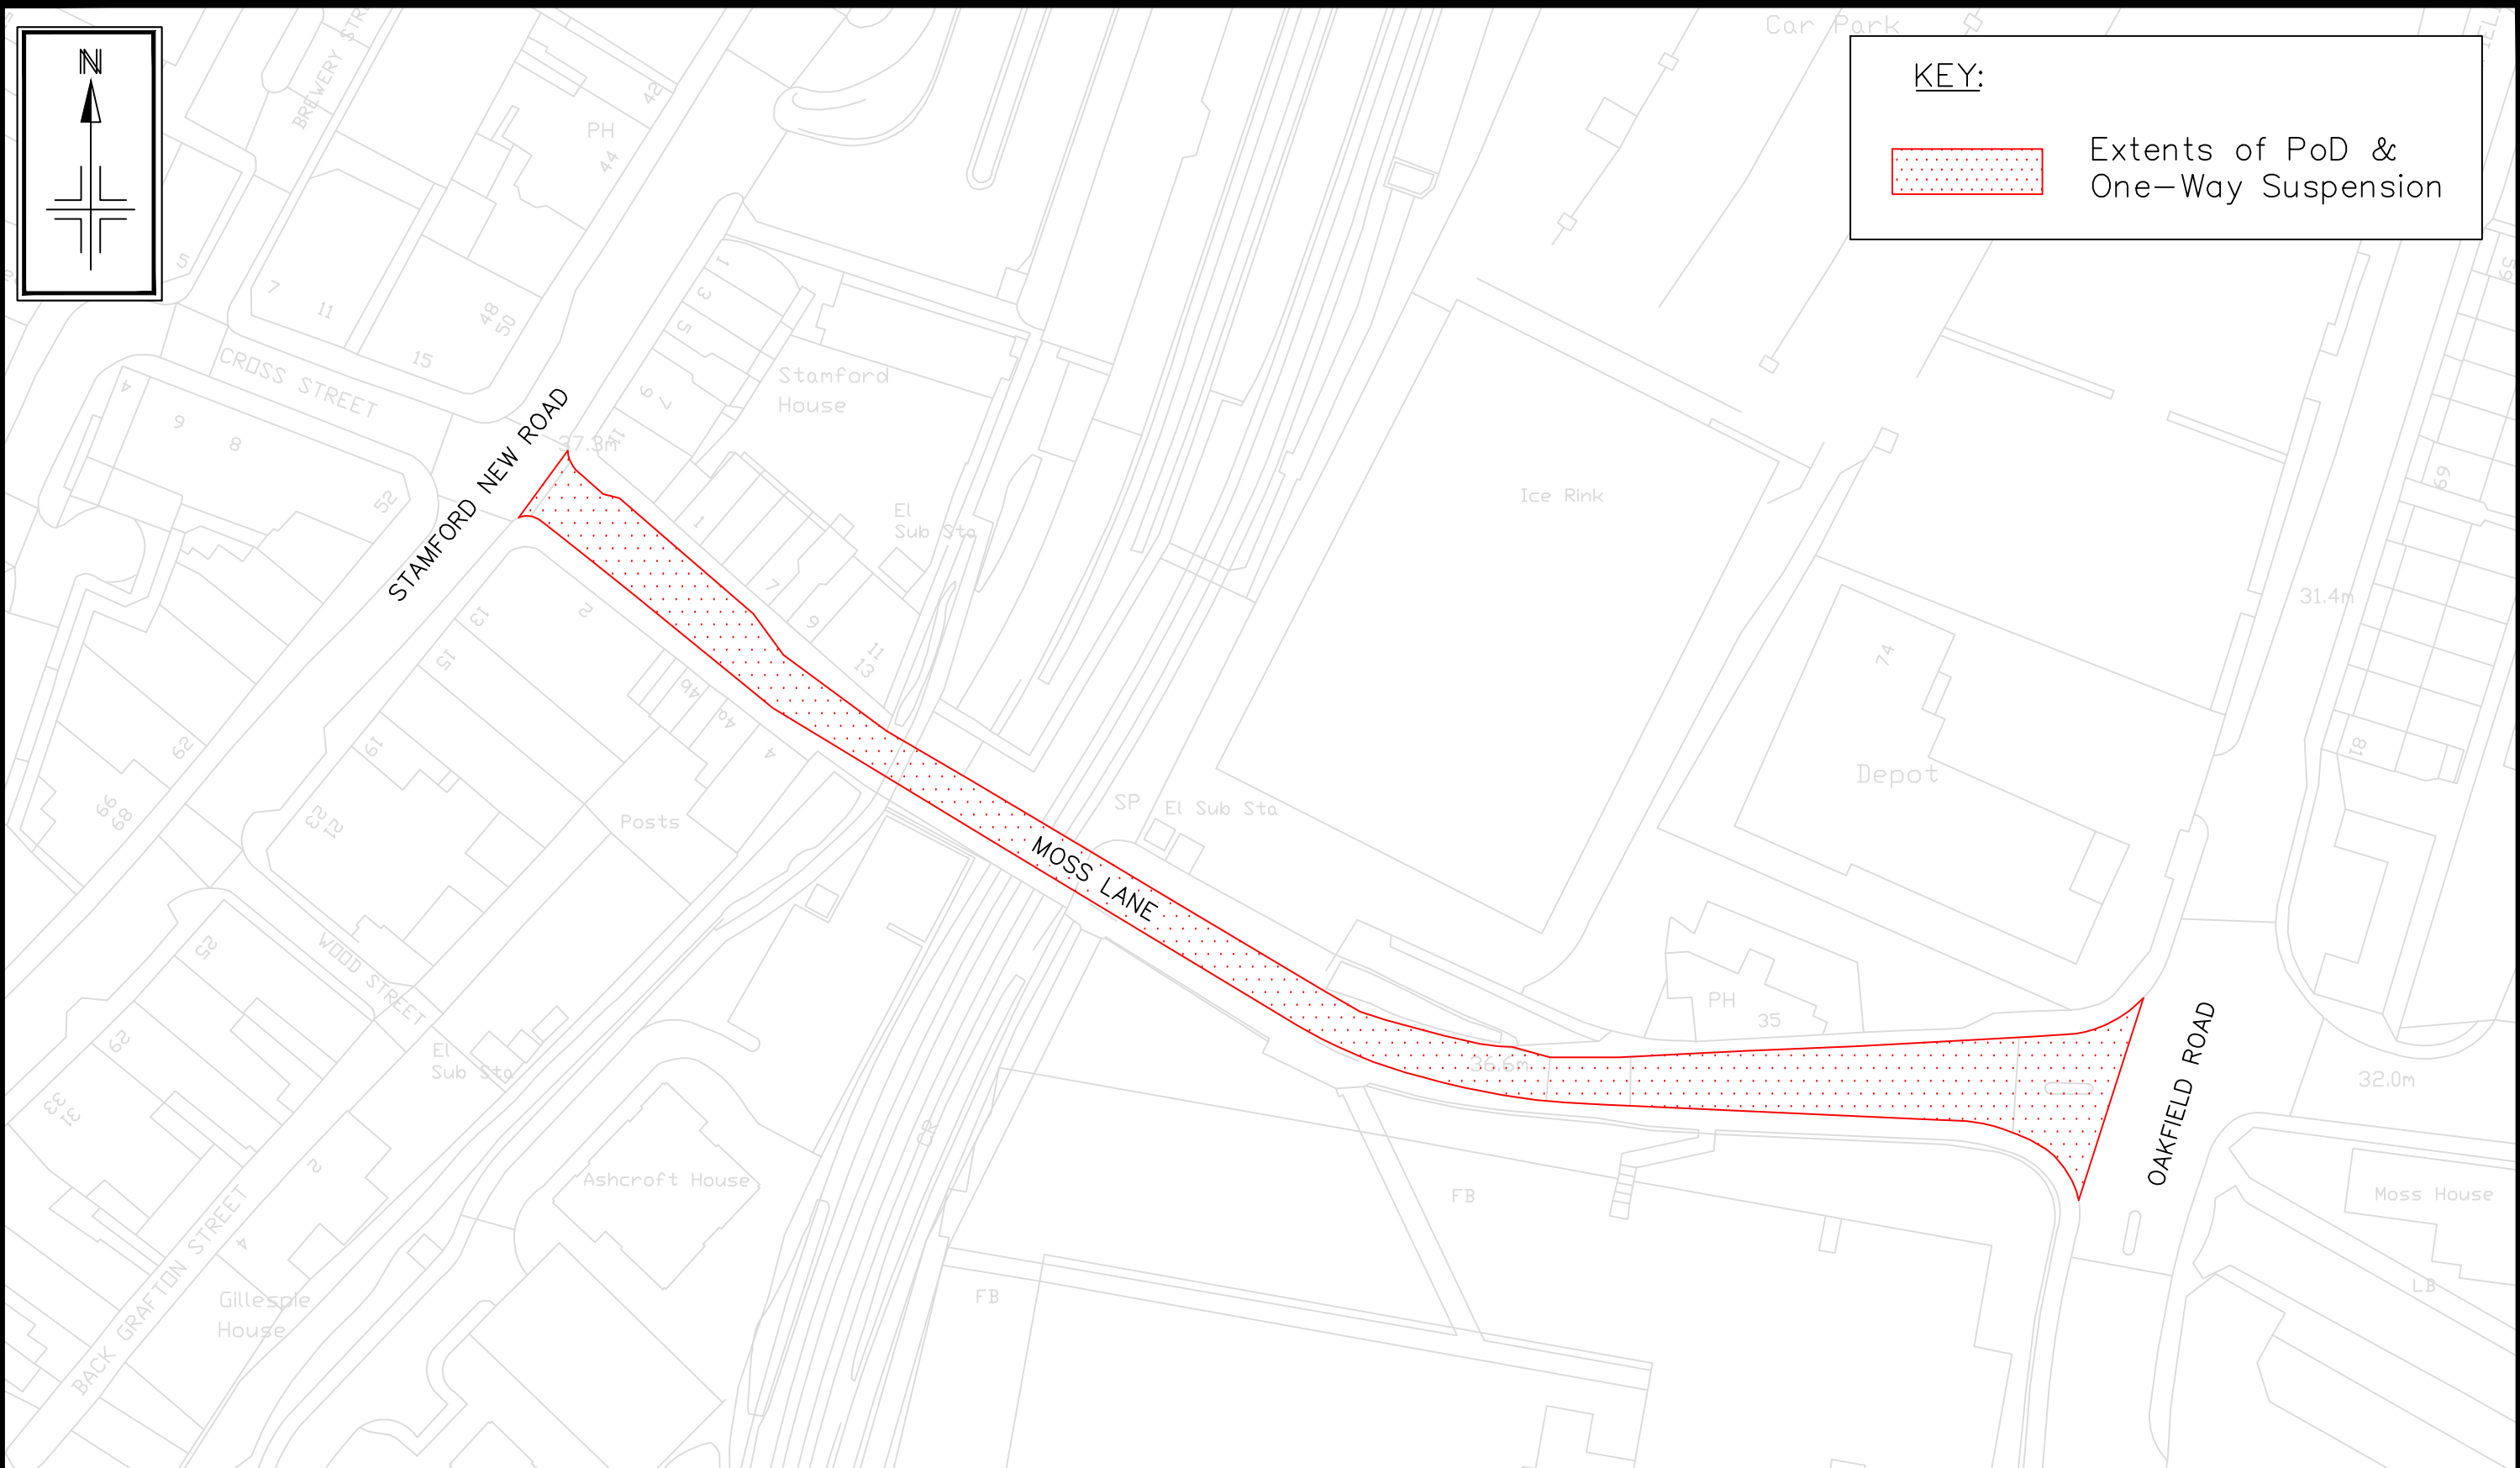


Reproduced from the Ordnance Survey mapping with the permission of the Controller of Her Majesty's Stationery Office c Crown copyright. Unauthorised reproduction infringes Crown copyright and may lead to prosecution or civil proceedings.  
 Trafford Borough Council OS Licence No. LA076392 2018

Notes: No Dimensions to be scaled from this drawing. All Dimensions are to be checked on site.

REV.	DATE	REVISION DETAILS	DRAWN	CHECKED	APPROVED

**PROJECT & TITLE**  
 Social Distancing Measures  
 Moss Lane, Altrincham  
 Temp Prohibition of Driving & One-Way Suspension

DRAWN TC	CHECKED KH	APPROVED ST
SCALE NTS	DRAWING NO. E9181-01	
DATE May 20	REVISION A	
FILE PATH		

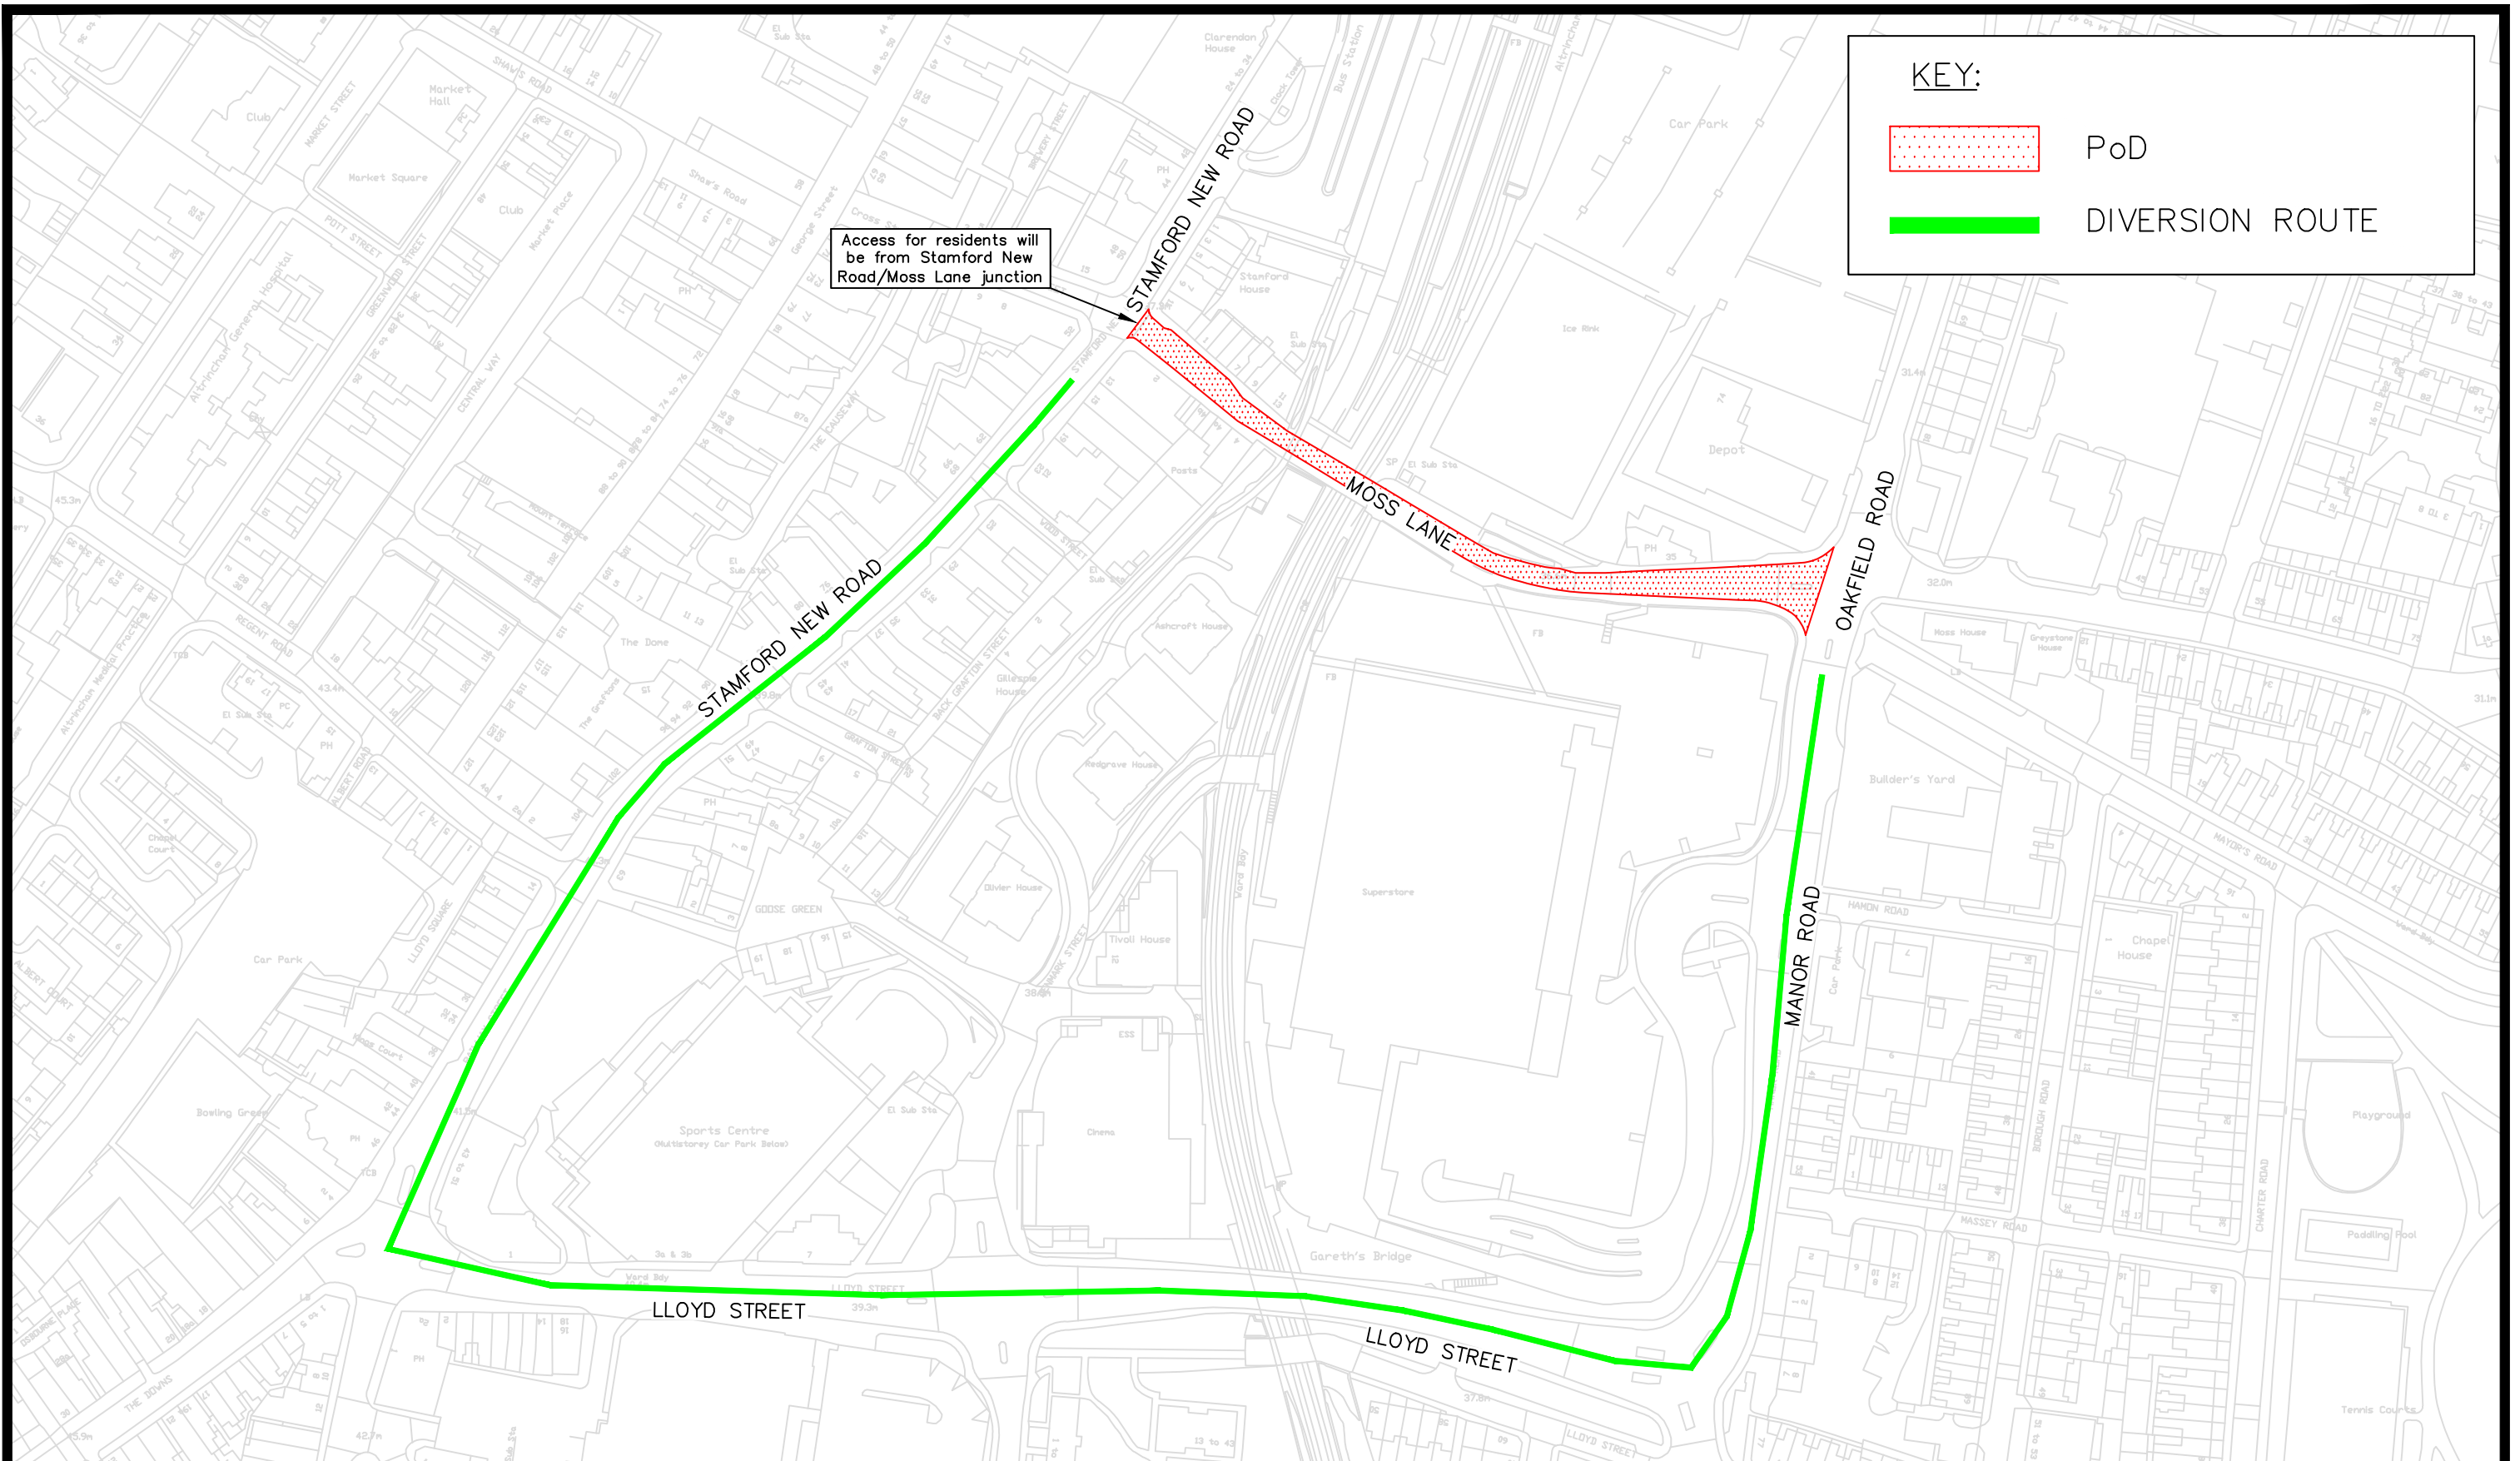

**KEY:**

- PoD
- DIVERSION ROUTE

Access for residents will be from Stamford New Road/Moss Lane junction

Reproduced from the Ordnance Survey mapping with the permission of the Controller of Her Majesty's Stationery Office © Crown copyright. Unauthorised reproduction infringes Crown copyright and may lead to prosecution or civil proceedings. Trafford Borough Council OS Licence No. LA076392 2018

Notes: No Dimensions to be scaled from this drawing. All Dimensions are to be checked on site.

REV.	DATE	REVISION DETAILS	DRAWN	CHECKED	APPROVED

**PROJECT & TITLE**  
**Social Distancing Measures**  
**Moss Lane, Altrincham**  
**Diversion Route**

DRAWN TC	CHECKED KH	APPROVED ST
SCALE NTS	DRAWING NO. E9181-02	
DATE May 20	REVISION A	
FILE PATH		



**ROAD TRAFFIC REGULATION ACT 1984  
BOROUGH OF TRAFFORD (MOSS LANE, ALTRINCHAM)  
(PROHIBITION OF DRIVING)(EXCEPT FOR ACCESS AND PEDAL CYCLES)(TEMPORARY) ORDER  
2020**

**WHEREAS** the Council of the Borough of Trafford, as highway authority for Altrincham, in the Borough of Trafford, is satisfied that traffic on the said road should be prohibited from driving, except for access and pedal cycles, in order to be able to maintain social distancing and public safety during the coronavirus (COVID-19) crisis.

**NOW THEREFORE** the Council, in exercise of the powers conferred by Section 14(1) of the Road Traffic Regulation Act 1984, as amended, and of all other enabling powers hereby make the following order:-

1. No person shall cause or permit any vehicle to proceed in the length of highway specified in the Schedule to this Order;
2. Nothing in Article 1 of this Order shall apply to vehicles gaining access to/from the properties on the said length of road, from Stamford New Road;
3. Nothing in Article 1 of this Order shall apply to pedal cycles;
4. Nothing in Article 1 of this Order shall apply to emergency vehicles and statutory undertakers (in the case of an emergency);
5. Nothing in Article 1 of this Order shall apply to anything done upon the direction or with the permission of a Police Constable in uniform;
6. This Order shall come into operation on 10<sup>th</sup> June 2020 and may be cited as the Borough of Trafford (Moss Lane, Altrincham)(Prohibition of Driving)(Except for Access and Pedal Cycles) (Temporary) Order 2020 and will continue for a period not exceeding 18 months.

**SCHEDULE**

Length of road in Altrincham in the Borough of Trafford.

**Moss Lane, Altrincham** - from its junction with Oakfield Road/Manor Road  
to its junction with Stamford New Road

**THE COMMON SEAL** of  
**TRAFFORD BOROUGH COUNCIL**  
was hereunto affixed

the 3<sup>rd</sup> day of June 2020

in the presence of :-



**AUTHORISED SIGNATORY** D SYKES



86761