

**BOROUGH OF TRAFFORD (CENTRAL WAY, ALTRINCHAM)
(EXPERIMENTAL)(PROHIBITION OF ENTRY) AND (EXPERIMENTAL)(REVOCAION OF ONE-
WAY TRAFFIC) ORDER 2014**

NOTICE IS HEREBY GIVEN that on 4th April 2014 Trafford Borough Council made the above-named Order under Sections (1) and (2) of the Road Traffic Regulation Act 1984, as amended. The effect of the Order will be to experimentally prohibit vehicles from travelling in a northerly direction past the point specified in Schedule 1 to this Order and to experimentally revoke the one-way Order on the length of road specified in Schedule 2 to this Order.

Length of road in Altrincham, in the Borough of Trafford.

**SCHEDULE 1
Experimental Prohibition of Entry**

Street	
Central Way, Altrincham	At a point 75 metres southwest of its junction with Shaw's Road (for traffic travelling in a north easterly direction)

**SCHEDULE 2
Experimental Revocation of One –Way Traffic Order**

Street	From	To
Central Way, Altrincham	Shaw's Road	A point 50 metres north of Regent Road – In that direction

The Experimental Order will come into operation on 17th April 2014, for a period of 18 months and a copy, together with a map, showing the lengths of road to which it relates, may be inspected at Altrincham Access Trafford, Stamford New Road and at Access Trafford, Waterside House, Sale during their normal opening hours. The Notice and plan can also be viewed online at:

<https://legacy.trafford.gov.uk/content/trafficorders>

The Council will be considering, in due course, whether the provisions of the Order should be continued in force indefinitely.

Within a period of 6 months from the coming into force of the Order, or if the Order is subsequently modified or varied, from the coming into operation of that modification or the variation (whichever is the latest), any person may object to the making of the Order for the purposes of such indefinite continuation.

Any objections to the proposals, together with the grounds on which they are made, must be sent, in writing, to the undersigned.

Dated 9th April 2014

Head of Highways, Waterside House, Sale, M33 7ZF

**BOROUGH OF TRAFFORD (CENTRAL WAY, ALTRINCHAM)
(EXPERIMENTAL)(PROHIBITION OF ENTRY) AND (EXPERIMENTAL)(REVOCAION OF ONE-
WAY TRAFFIC) ORDER 2014**

NOTICE IS HEREBY GIVEN that on 4th April 2014 Trafford Borough Council made the above-named Order under Sections (1) and (2) of the Road Traffic Regulation Act 1984, as amended. The effect of the Order will be to experimentally prohibit vehicles from travelling in a northerly direction past a point on Central Way and to experimentally revoke the one-way Order on Central Way as specified in the Schedules to this Order.

The Experimental Order will come into operation on 17th April 2014, for a period of 18 months and copies, together with a map, showing the lengths of road to which it relates, may be inspected at Altrincham Access Trafford, Stamford New Road and at Access Trafford, Waterside House, Sale during their normal opening hours. The Notice and plan can also be viewed online at: <https://legacy.trafford.gov.uk/content/trafficorders>


The Council will be considering, in due course, whether the provisions of the Order should be continued in force indefinitely.

Within a period of 6 months from the coming into force of the Order, or if the Order is subsequently modified or varied, from the coming into operation of that modification or the variation (whichever is the latest), any person may object to the making of the Order for the purposes of such indefinite continuation.

Any objections to the proposals, together with the grounds on which they are made, must be sent, in writing, to the undersigned within the above mentioned 6 month period.

Dated 9th April 2014

Head of Highways, Trafford Borough Council, Waterside House, Sale, M33 7ZF

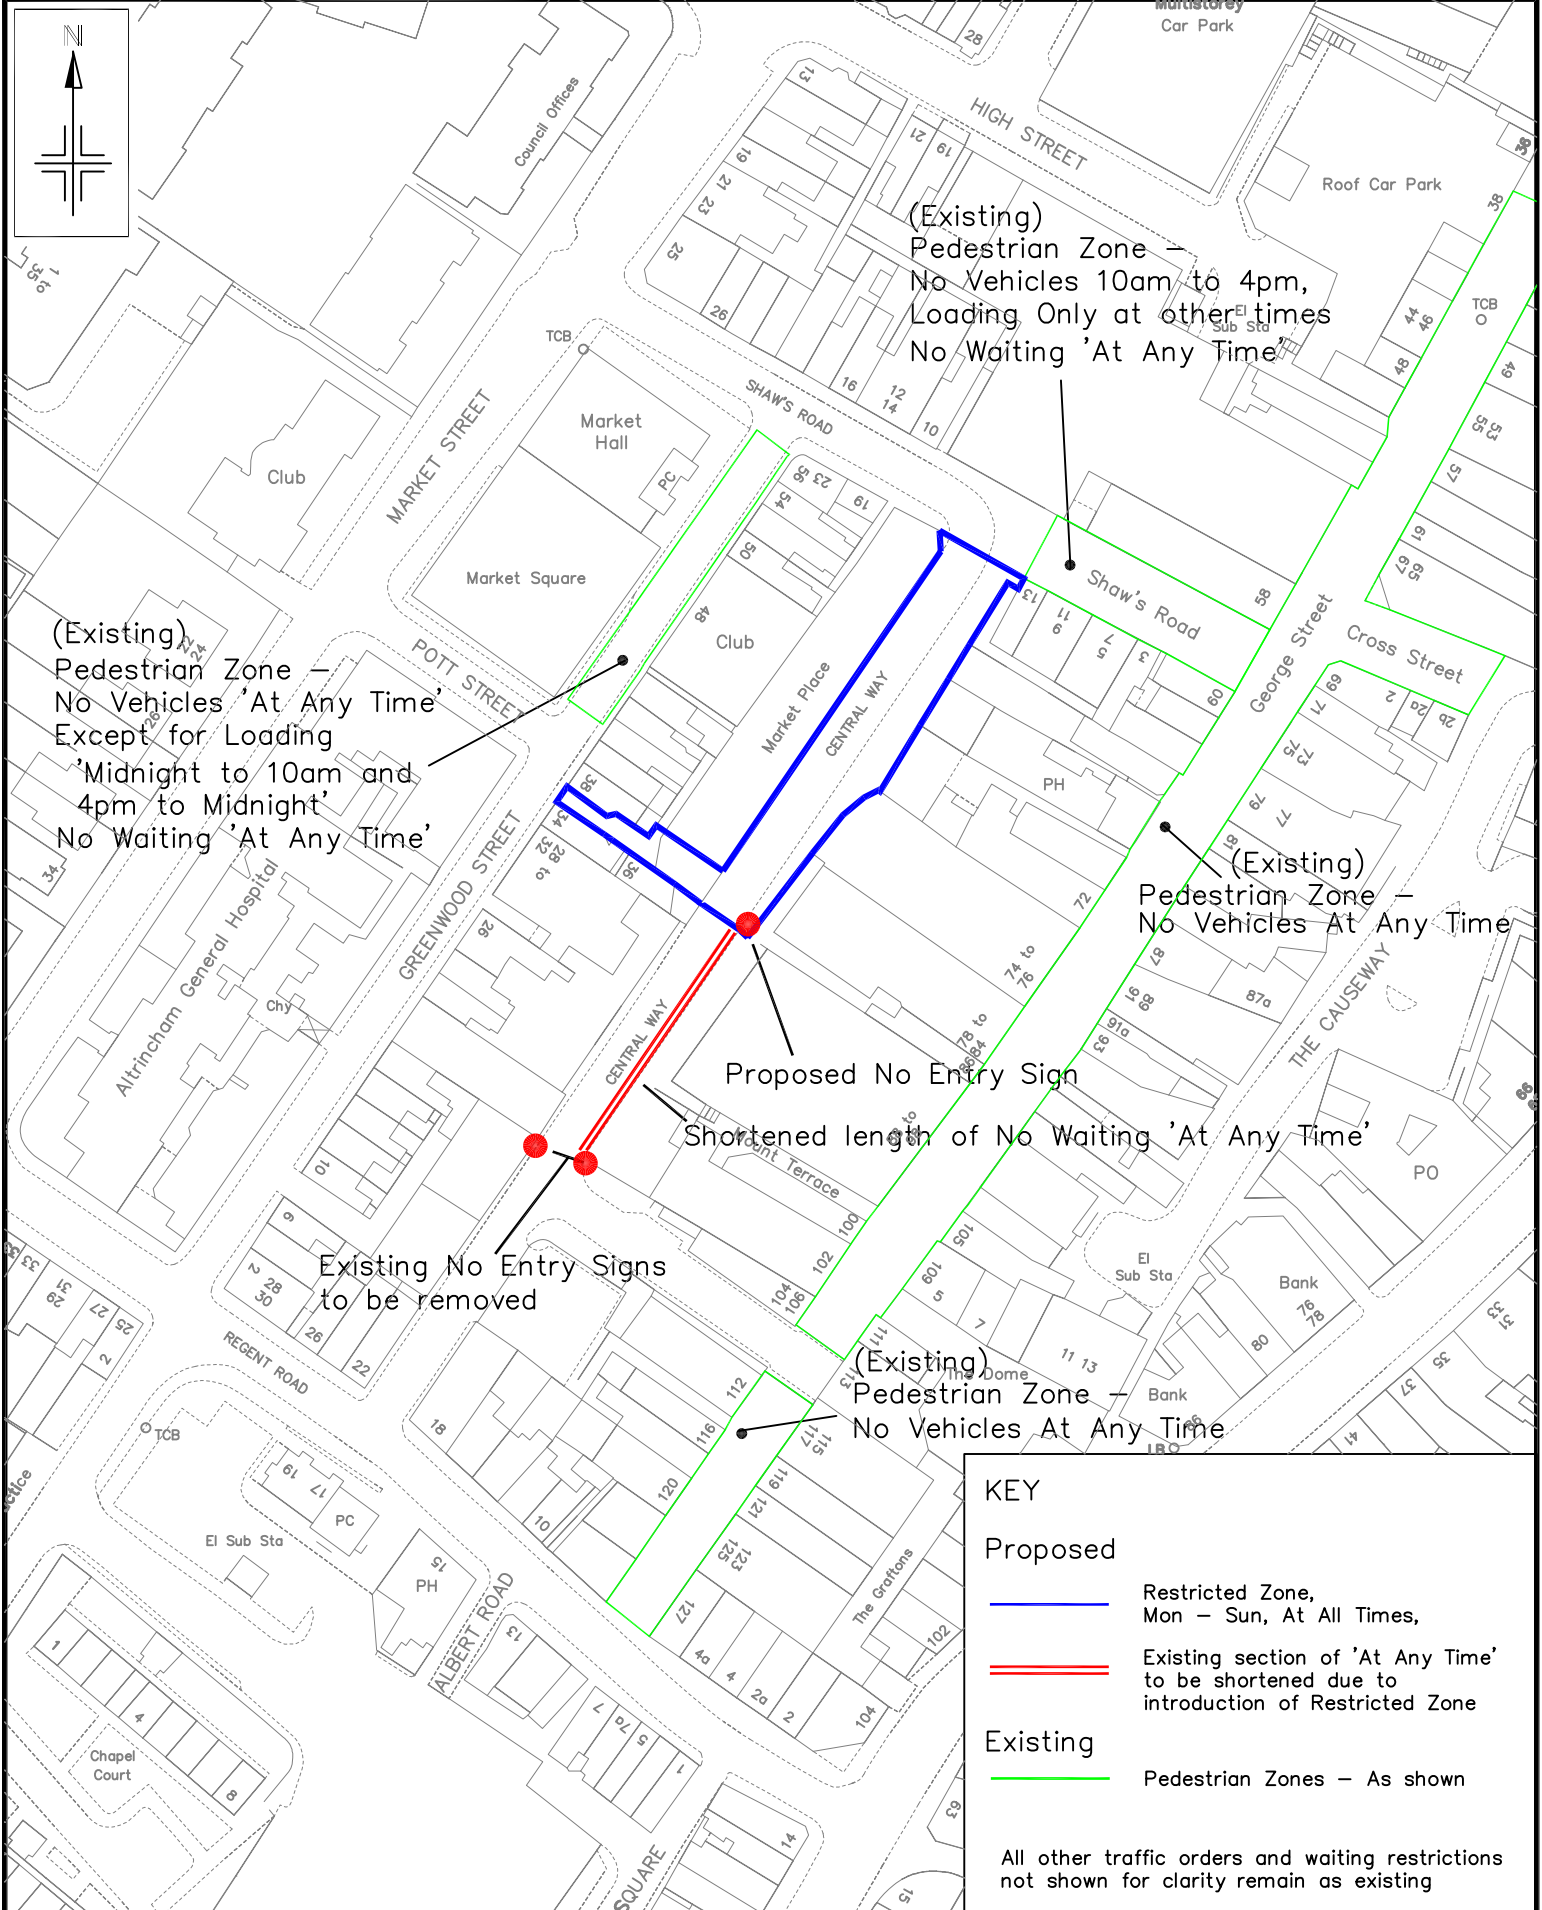

KEY

Proposed

- Restricted Zone, Mon – Sun, At All Times
- Existing section of 'At Any Time' to be shortened due to introduction of Restricted Zone

Existing

- Pedestrian Zones – As shown

All other traffic orders and waiting restrictions not shown for clarity remain as existing

<p>Reproduced from the Ordnance Survey mapping with the permission of the Controller of Her Majesty's Stationery Office. © Crown copyright. Unauthorised reproduction infringes Crown copyright and may lead to prosecution or civil proceedings. Trafford Borough Council OS Licence No. LA076392 1999</p>		<p>Notes: No Dimensions to be scaled from this drawing. All Dimensions are to be checked on site.</p>		REV.	DATE	REVISION DETAILS	DRAWN	CHECKED	APPROVED
<p>PROJECT & TITLE Altrincham Town Centre Market Area Improvement Work Experimental Traffic Orders</p>				<p>DRAWN AJH</p>	<p>CHECKED</p>	<p>APPROVED</p>	<p>APPROVED</p>		
<p>SCALE NTS@A4</p> <p>DATE Jan '14</p> <p>FILE PATH R:\BU\Environmental Services\BU\Built Environment\Traffic & Transportation\Altrincham Town Centre\Lower Market Works 2013</p>				<p>REVISION</p>	<p>DRAWING NO. E8871/02</p>		<p>REVISION -</p>		