

**BOROUGH OF TRAFFORD (VILLAGE CIRCLE, TRAFFORD PARK)
(PROHIBITION OF RIGHT TURN) ORDER 2019**

NOTICE IS HEREBY GIVEN that Trafford Borough Council has made the above-named Order under Sections 1, 2 and 4 of the Road Traffic Regulation Act 1984, as amended. The effect of the Order will be to prohibit traffic from making a right turning manoeuvre as follows:-

Prohibition of Right Turn

Village Circle, Trafford Park

From	To
The circulatory carriageway – south westerly quadrant	The carriageway running west to east through the centre of Village Circle in an easterly direction

The Order will come into operation on 16th October 2019 and a copy, together with a map, showing the lengths of road to which it relates, may be inspected at Stretford and Urmston Libraries Information Desks during their normal opening hours and can be viewed on-line at: www.trafford.gov.uk/trafficregulationorders

If you wish to question the validity of the Order or any provisions contained in it on the grounds that it is not within the powers contained in the Road Traffic Regulation Act 1984, or that any requirement of that Act, or of any instrument made under it, has not been complied with in relation to the Order, you may, within six weeks from 10th October 2019, apply to the High Court for that purpose.

Dated 10th October 2019

One Trafford/Trafford Council,
Tatton House,
Caldey Road,
Manchester,
M23 9LF

**BOROUGH OF TRAFFORD (VILLAGE CIRCLE, TRAFFORD PARK)
(PROHIBITION OF RIGHT TURN) ORDER 2019**

NOTICE IS HEREBY GIVEN that Trafford Borough Council has made the above-named Order under Sections 1, 2 and 4 of the Road Traffic Regulation Act 1984, as amended. The effect of the Order will be to prohibit traffic from making a right turn manoeuvre from the circulatory carriageway of Village Circle into the carriageway running, in an easterly direction, through the centre of Village Circle.

The Order will come into operation on 16th October 2019 and a copy, together with a map, showing the lengths of road to which it relates, may be inspected at Stretford and Urmston Libraries Information Desks during their normal opening hours and can be viewed on-line at: www.trafford.gov.uk/trafficregulationorders


If you wish to question the validity of the Order or any provisions contained in it on the grounds that it is not within the powers contained in the Road Traffic Regulation Act 1984, or that any requirement of that Act, or of any instrument made under it, has not been complied with in relation to the Order, you may, within six weeks from 10th October 2019, apply to the High Court for that purpose.

Dated 10th October 2019


One Trafford/Trafford Council, Tatton House, Caldey Road, Manchester, M23 9LF

KEY

- ROUTE OF TRAM (OUTLINED)
- EXISTING TRAFFIC REGULATION ORDER
- PROPOSALS - ALREADY APPROVED (OBJECTIONS CANNOT BE CONSIDERED/MADE)
- ADDITIONAL PROPOSALS (OBJECTIONS CAN BE CONSIDERED/MADE)
TRO to be promoted under Road Traffic Regulation Act 1984
See TMU Report - Manchester Metrolink - Trafford Park Extension
Proposed Traffic Regulation Orders
- EXISTING - ROAD CLOSED
- PROPOSALS - ROAD CLOSED TO VEHICULAR TRAFFIC (OBJECTIONS CANNOT BE CONSIDERED/MADE)
- PROPOSALS - ROAD CLOSED TO VEHICULAR TRAFFIC EXCEPT TRAM (OBJECTIONS CANNOT BE CONSIDERED/MADE)
- NO STOPPING AT ANY TIME EXCEPT TAXIS (OBJECTIONS CAN BE CONSIDERED/MADE)
- EXISTING 24 HOUR CLEARWAY
- PROPOSED 24 HOUR CLEARWAY (OBJECTIONS CAN BE CONSIDERED/MADE)
- NO LEFT TURN
- NO RIGHT TURN
- NO U-TURN
- ONE WAY ONLY
- LEFT TURN ONLY
- RIGHT TURN ONLY
- NO ENTRY
- NO ENTRY EXCEPT TRAMS
- 30 MPH SPEED LIMIT
- 40 MPH SPEED LIMIT

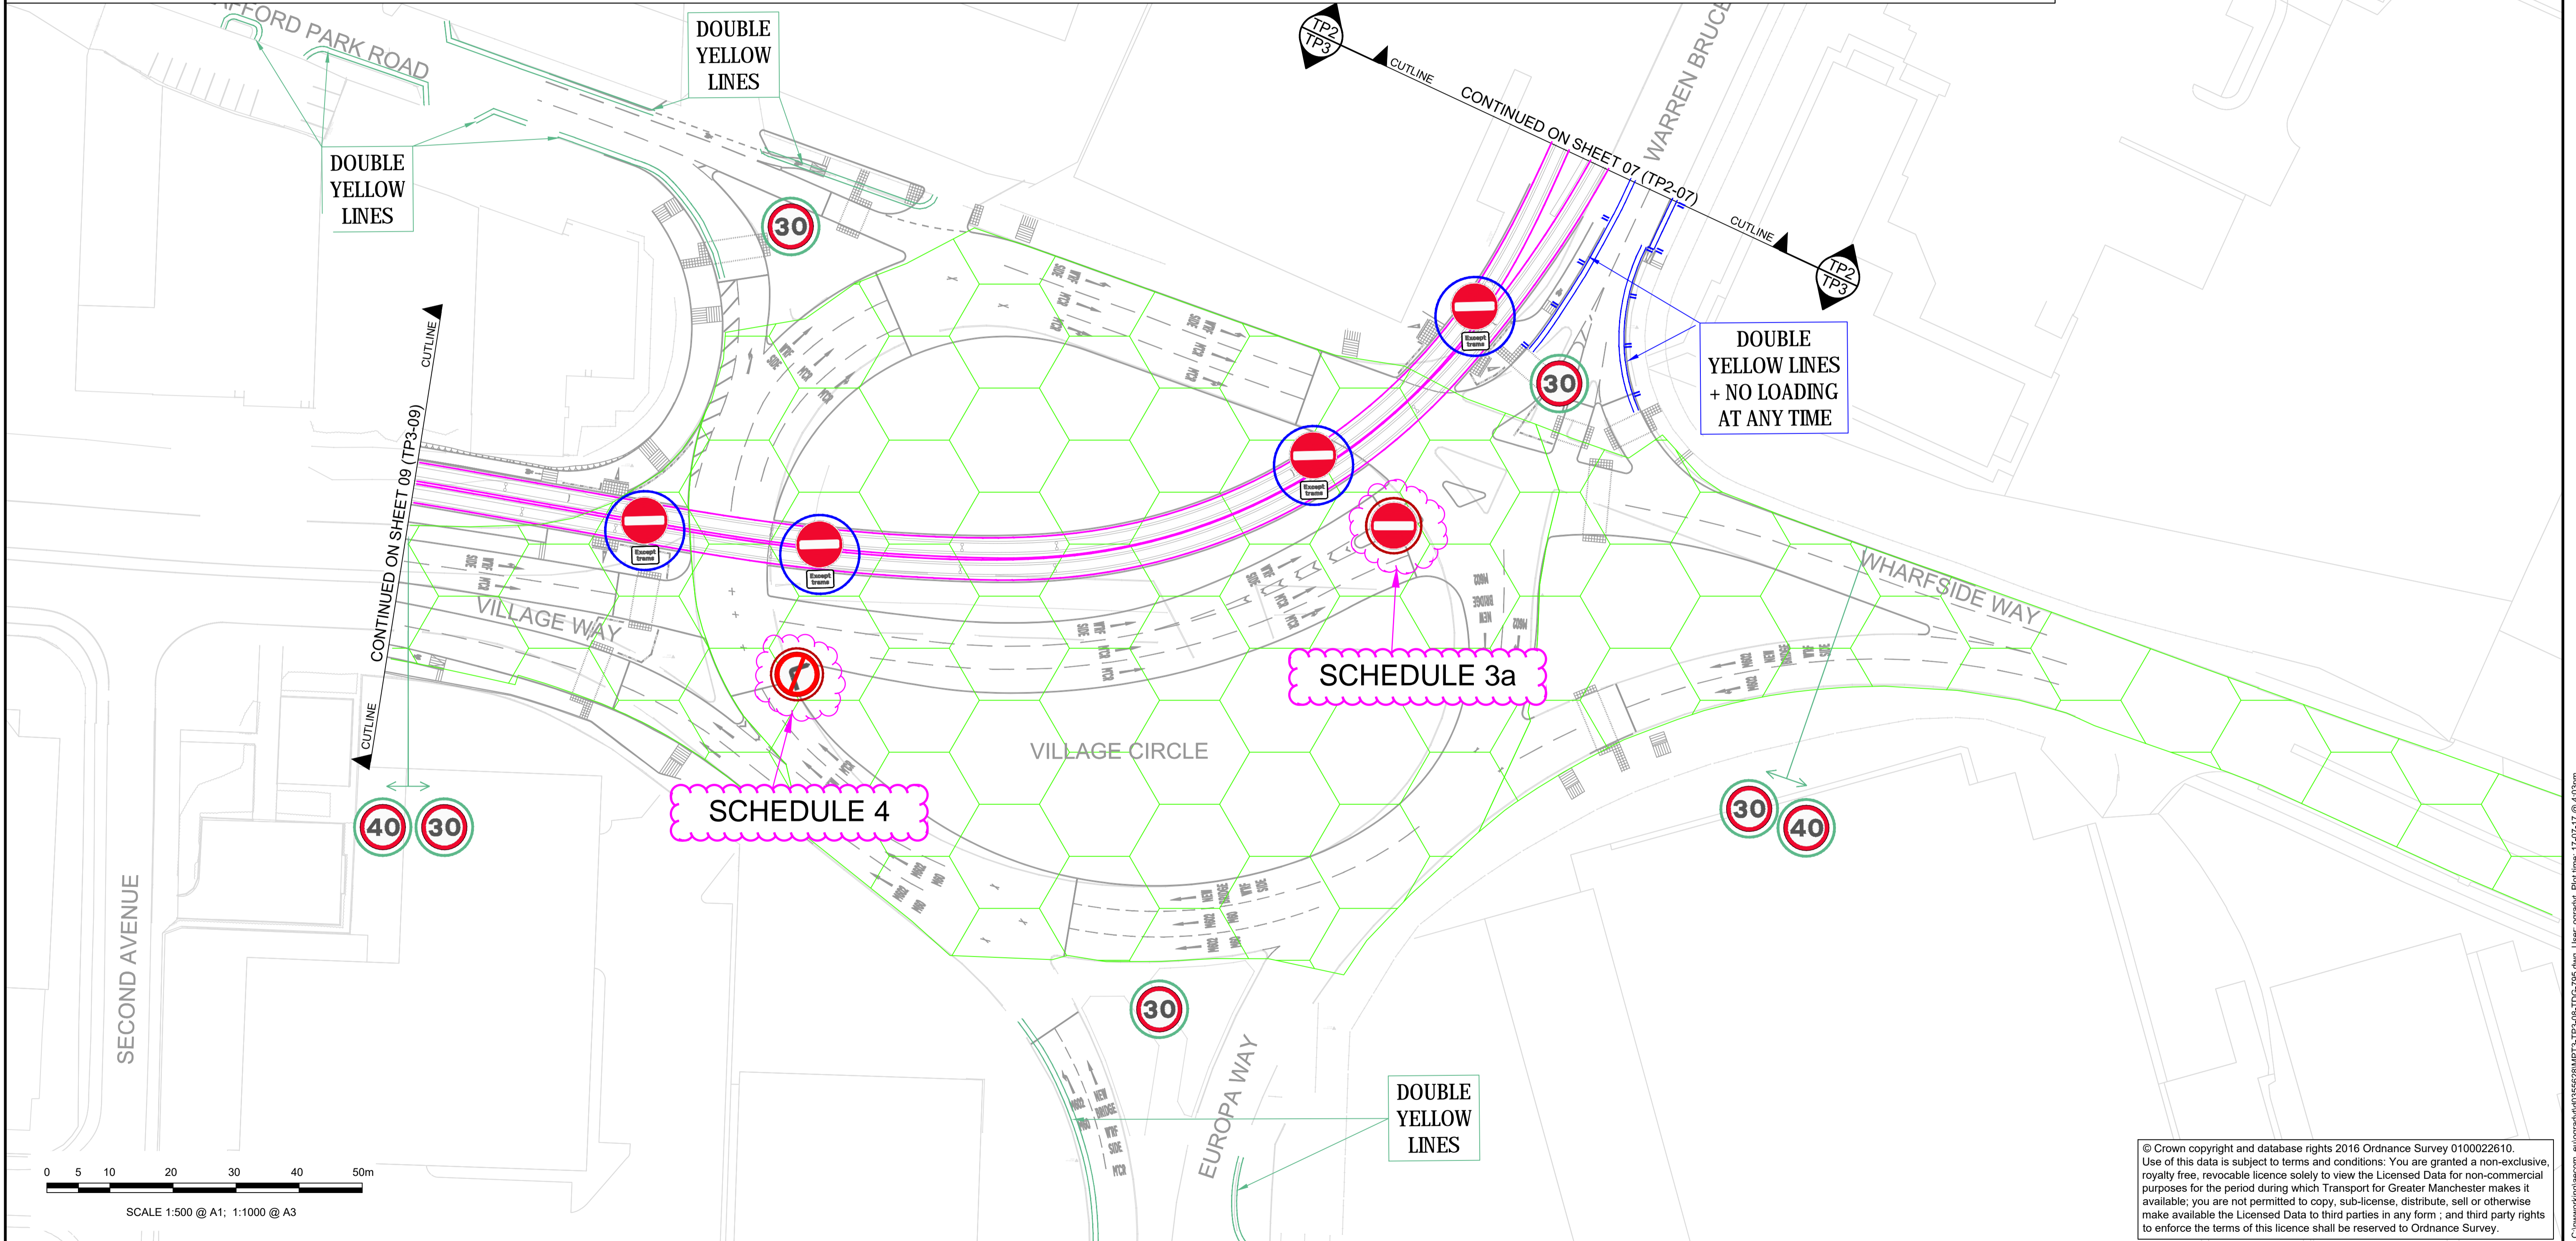

© Crown copyright and database rights 2016 Ordnance Survey 0100022610. Use of this data is subject to terms and conditions: You are granted a non-exclusive, royalty free, revocable licence solely to view the Licensed Data for non-commercial purposes for the period during which Transport for Greater Manchester makes it available; you are not permitted to copy, sub-license, distribute, sell or otherwise make available the Licensed Data to third parties in any form; and third party rights to enforce the terms of this licence shall be reserved to Ordnance Survey.

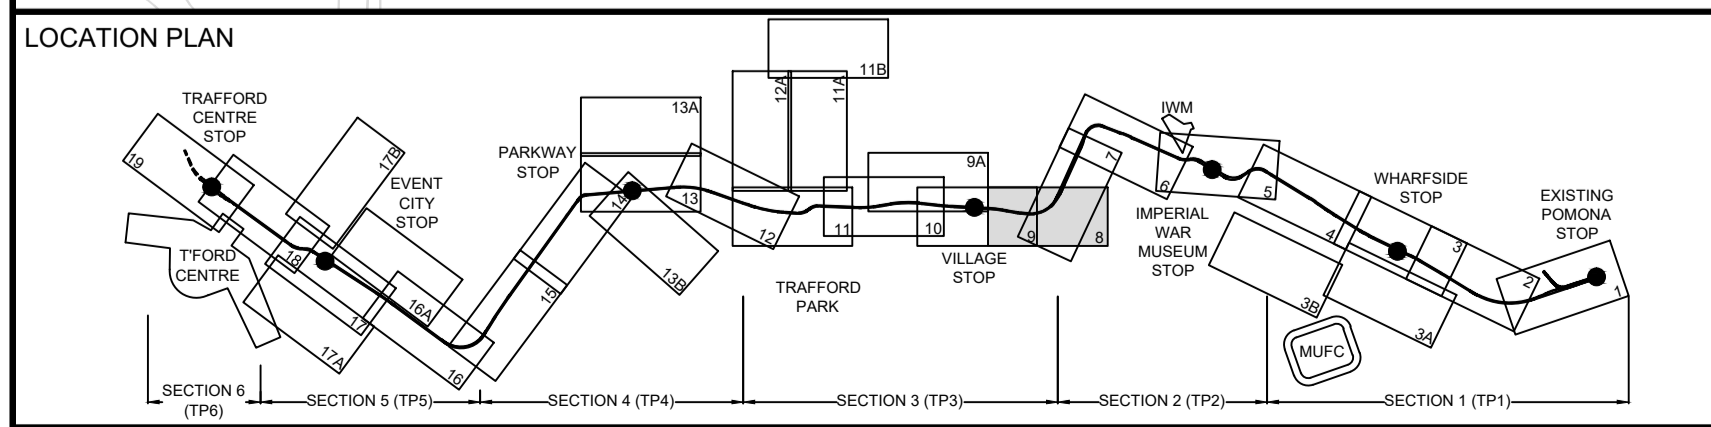

DO NOT USE THIS DRAWING FOR CONSTRUCTION PURPOSES

D01	14/07/17	ISSUED FOR INFORMATION	JH	JS	LW
REV	DATE	DETAIL	MADE	CHKD	APPD

CLIENT: 	DESIGN: MAG	MANCHESTER METROLINK TRAFFORD PARK LINE
CAD: JH	CHKD: JS	TITLE: PROPOSED TRAFFIC REGULATION ORDERS INFORMATION DRAWINGS JUNCTION 06 - VILLAGE CIRCLE SHEET 8
APPD: MW	SCALE: 1:500	DRG No: MPT3-TP3-08-TDG-795
DATE: 11/03/2016	REV: D01	

DRG Path: C:\work\inglacon_e\ingrahy\0355628MPT3-TP3-08-TDG-795.dwg User: ograhy Plot time: 17-07-17 @ 4:03pm